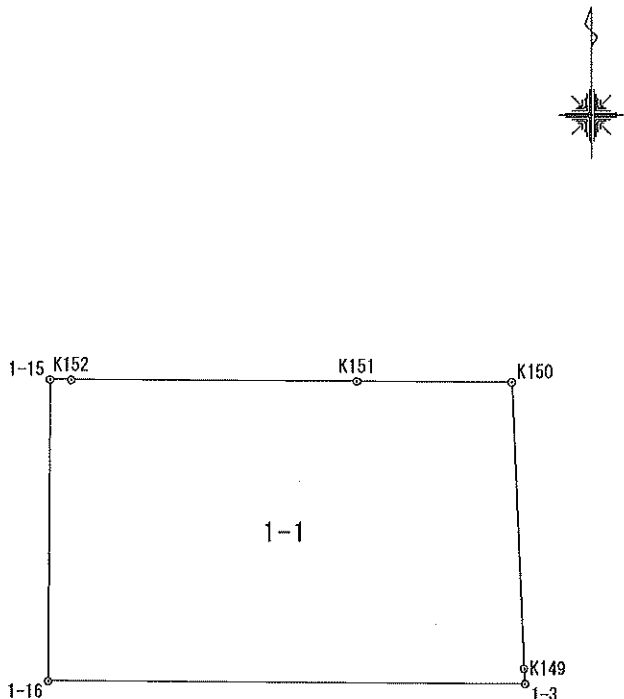


画 地 面 積 成 果 表

地 番	1-1	地 目	
-----	-----	-----	--

測地成果2011

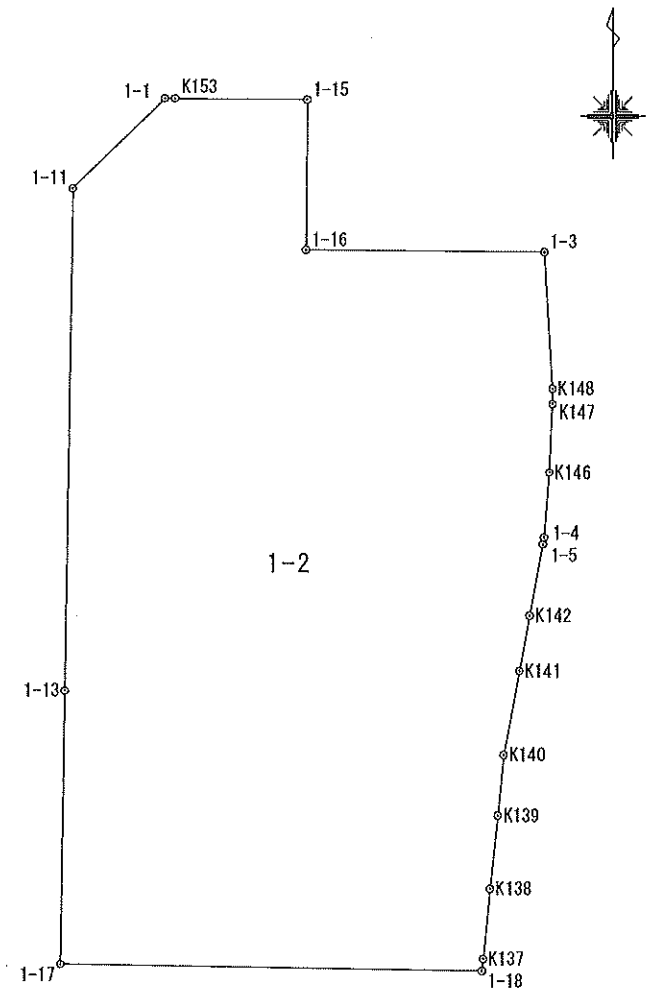
筆界点	X座標	Y座標	辺長	方向角	備考				
1-3	40793.473	-23722.250	1.060	356-32-30					
K149	40794.532	-23722.314	19.893	357-36-21					
K150	40814.408	-23723.145	10.805	270-22-16					
K151	40814.478	-23733.950	19.936	270-21-54					
K152	40814.605	-23753.886	1.466	270-25-48					
1-15	40814.616	-23755.352	20.903	180-25-29					
1-16	40793.713	-23755.507	33.257	90-24-48					
面積計算公式			面積	684.4287785	土地の所在				
$A = 1/2 \sum X_n (Y_{n+1} - Y_{n-1})$			地積	684.42					
							縮尺	1/	500

画 地 面 積 成 果 表

地 番	1-2	地 目	
-----	-----	-----	--

測地成果 2011

筆界点	X座標	Y座標	辺長	方向角	備考
K139	40715.329	-23728.757	8.414	5-40-29	
K140	40723.702	-23727.925	11.867	10-36-54	
K141	40735.366	-23725.739	7.845	10-36-50	
K142	40743.077	-23724.294	10.083	10-33-36	
1-5	40752.990	-23722.446	0.994	9-08-25	
1-4	40753.972	-23722.288	9.001	4-32-58	
K146	40762.945	-23721.574	9.517	2-47-40	
K147	40772.451	-23721.110	2.090	0-03-17	
K148	40774.541	-23721.108	18.966	356-32-53	
1-3	40793.473	-23722.250	33.257	270-24-48	
1-16	40793.713	-23755.507	20.903	0-25-29	
1-15	40814.616	-23755.352	18.502	270-24-54	
K153	40814.750	-23773.854	1.368	270-20-06	
1-1	40814.758	-23775.222	17.868	225-34-41	
1-11	40802.251	-23787.984	69.678	180-53-32	
1-13	40732.581	-23789.069	37.839	180-54-58	
1-17	40694.746	-23789.674	58.671	90-53-19	
1-18	40693.836	-23731.010	1.662	5-47-59	
K137	40695.490	-23730.842	9.727	5-55-26	
K138	40705.166	-23729.838	10.220	6-04-17	



面積計算公式

$$A = 1/2 \sum X_n (Y_{n+1} - Y_{n-1})$$

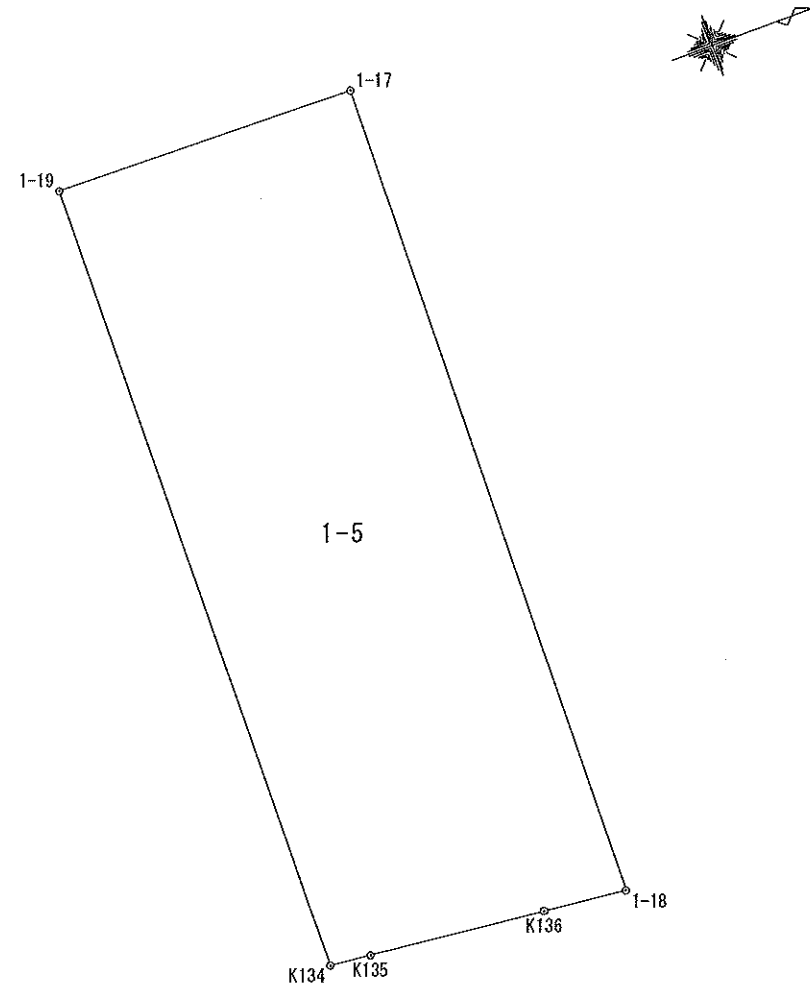
面積 6953.8235480

地積 6953.82

土地の所在

縮尺 1 / 1000

地番	1-5	地目	
----	-----	----	--

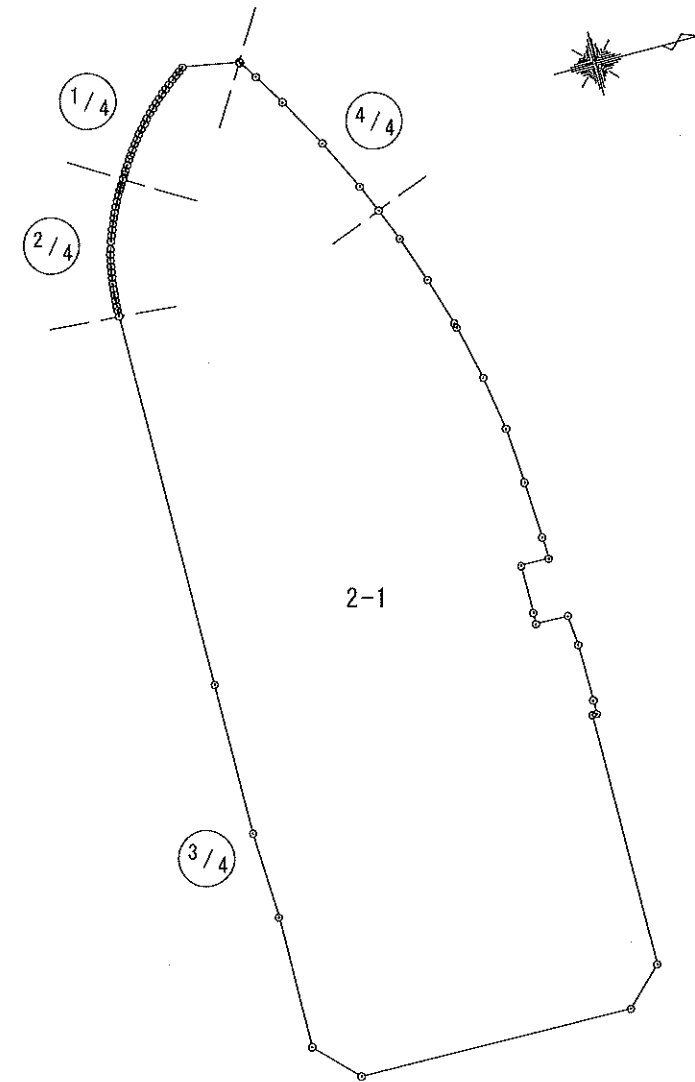
[illegible]

土地の所在

地 積	1230.86
-----	---------

縮尺	1 /	500
----	-----	-----

地番	2-1	地目	
----	-----	----	--

[illegible]

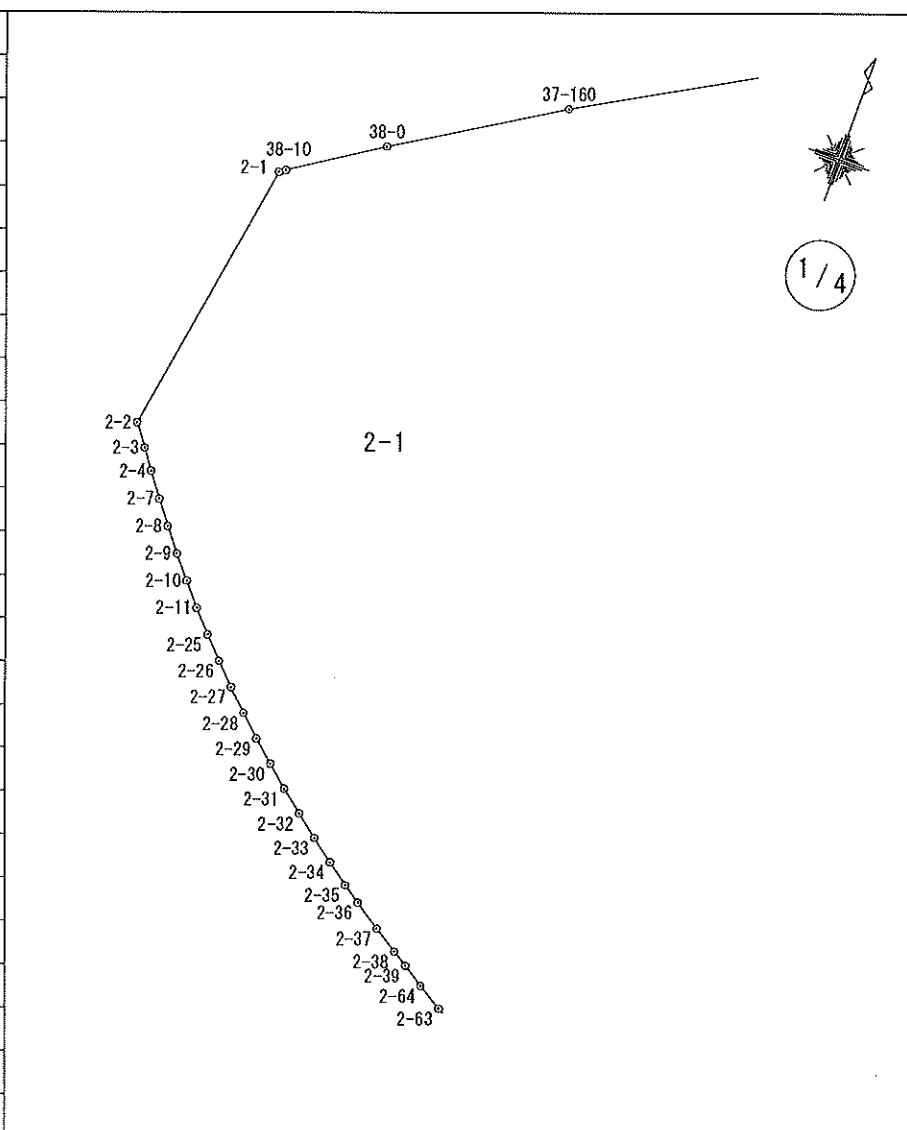
縮尺	1 /	2500
----	-----	------

画 地 面 積 成 果 表

地 番	2-1(1)	地 目	
-----	--------	-----	--

測地成果2011

筆界点	X座標	Y座標	辺長	方向角	備考
2-1	40753.708	-24159.600	20.011	189-35-25	
2-2	40733.976	-24162.934	1.830	143-18-19	
2-3	40732.508	-24161.840	1.683	143-35-59	
2-4	40731.153	-24160.841	2.000	143-32-12	
2-7	40729.544	-24159.652	1.995	142-25-47	
2-8	40727.962	-24158.435	2.001	141-17-12	
2-9	40726.400	-24157.183	1.997	139-48-45	
2-10	40724.874	-24155.894	2.002	138-54-30	
2-11	40723.365	-24154.578	2.001	137-48-54	
2-25	40721.882	-24153.234	2.001	136-26-16	
2-26	40720.432	-24151.855	1.994	135-04-53	
2-27	40719.020	-24150.447	2.008	134-11-35	
2-28	40717.620	-24149.007	1.997	132-40-02	
2-29	40716.266	-24147.538	1.998	131-17-18	
2-30	40714.947	-24146.036	2.001	130-30-07	
2-31	40713.647	-24144.514	1.999	129-04-18	
2-32	40712.387	-24142.962	2.001	127-40-18	
2-33	40711.164	-24141.378	2.000	126-47-23	
2-34	40709.966	-24139.776	1.895	125-52-43	
2-35	40708.855	-24138.240	1.505	123-49-00	
2-36	40708.017	-24136.989	2.223	123-15-14	
2-37	40706.798	-24135.130	1.998	122-26-02	
2-38	40705.726	-24133.443	1.248	120-54-03	
2-39	40705.085	-24132.372	1.746	122-56-39	
2-64	40704.135	-24130.906	1.998	121-49-45	



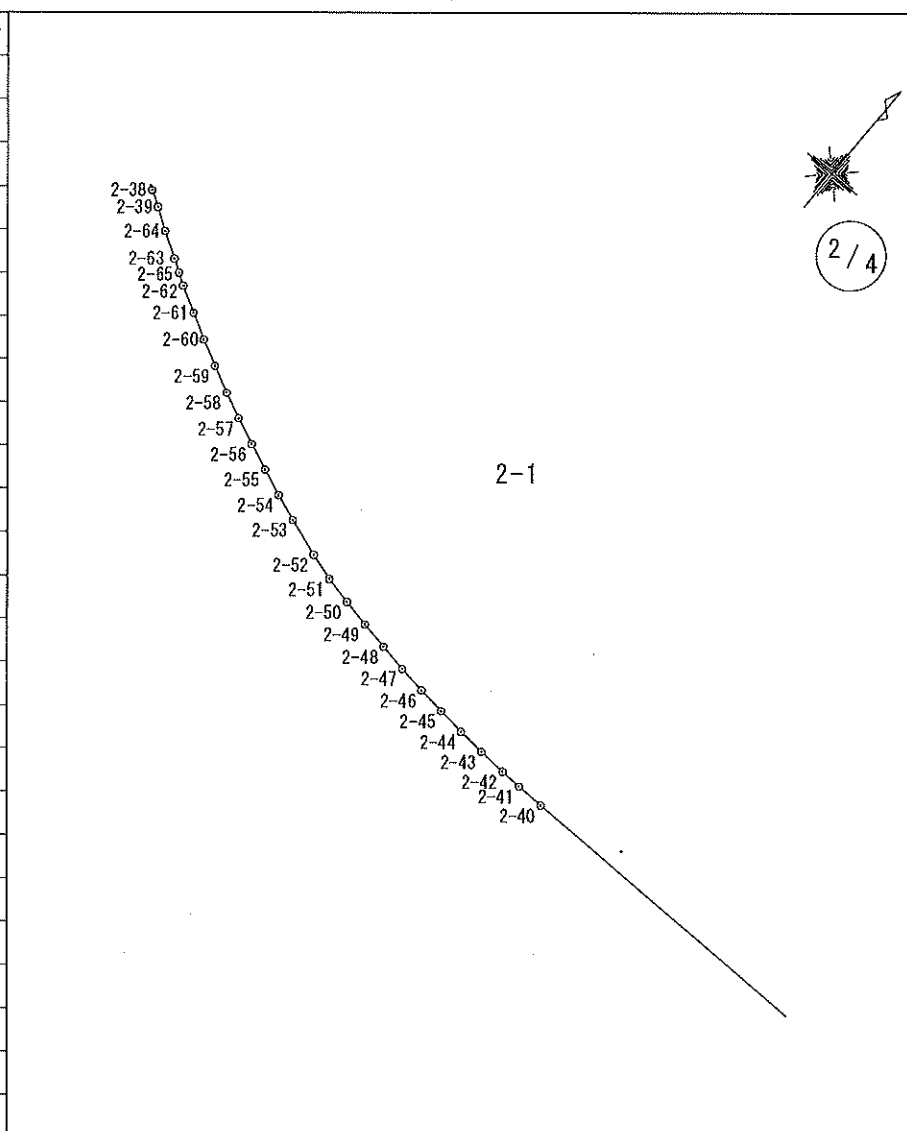
面積計算公式 $A = 1/2 \sum X_n (Y_{n+1} - Y_{n-1})$	面積	土地の所在		縮尺	1 / 500
	地積				

画 地 面 積 成 果 表

地 番	2-1(2)	地 目	
-----	--------	-----	--

測地成果2011

筆界点	X座標	Y座標	辺長	方向角	備考
2-63	40703.081	-24129.208	1.023	121-00-08	
2-65	40702.554	-24128.331	0.974	121-03-52	
2-62	40702.051	-24127.496	2.000	119-23-48	
2-61	40701.069	-24125.753	2.000	118-29-13	
2-60	40700.115	-24123.995	2.003	116-51-33	
2-59	40699.210	-24122.208	2.008	116-16-18	
2-58	40698.321	-24120.407	1.987	114-46-23	
2-57	40697.488	-24118.602	2.002	113-12-36	
2-56	40696.699	-24116.762	1.999	112-07-34	
2-55	40695.946	-24114.910	2.003	111-29-36	
2-54	40695.212	-24113.046	1.998	109-44-26	
2-53	40694.537	-24111.165	2.801	108-26-06	
2-52	40693.651	-24108.507	1.998	106-48-43	
2-51	40693.073	-24106.594	1.999	102-37-31	
2-50	40692.636	-24104.643	2.003	101-36-05	
2-49	40692.233	-24102.680	1.999	100-08-27	
2-48	40691.881	-24100.712	2.002	99-27-27	
2-47	40691.552	-24098.737	2.002	98-02-13	
2-46	40691.272	-24096.754	2.001	96-27-14	
2-45	40691.047	-24094.765	1.997	95-37-50	
2-44	40690.851	-24092.777	2.003	94-39-59	
2-43	40690.688	-24090.780	2.001	92-58-41	
2-42	40690.584	-24088.781	1.540	91-56-02	
2-41	40690.532	-24087.241	1.998	91-08-49	
2-40	40690.492	-24085.243	131.924	90-26-00	



面積計算公式

$$A = 1/2 \sum X_n (Y_{n+1} - Y_{n-1})$$

面積

地積

土地の所在

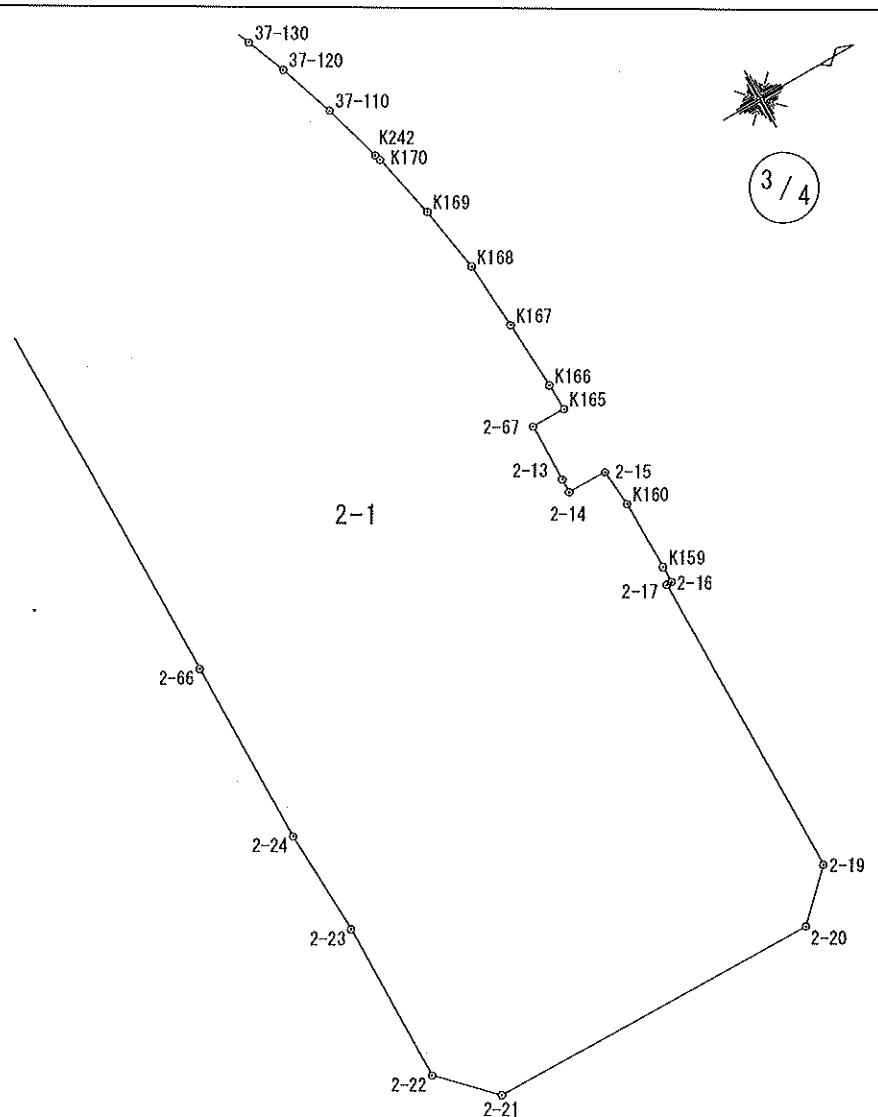
縮尺 1/500

測地成果 2011

画 地 面 積 成 果 表

地 番	2-1(3)	地 目	
-----	--------	-----	--

筆界点	X座標	Y座標	辺長	方向角	備考
2-66	40689.494	-23953.322	53.343	90-28-56	
2-24	40689.045	-23899.980	30.362	87-32-32	
2-23	40690.347	-23869.645	46.303	90-30-40	
2-22	40689.934	-23823.343	20.010	45-37-18	
2-21	40703.929	-23809.041	96.782	0-53-55	
2-20	40800.700	-23807.523	17.837	315-41-58	
2-19	40813.466	-23819.981	89.147	270-22-59	
2-17	40814.062	-23909.127	1.494	0-48-19	
2-16	40815.556	-23909.106	4.777	270-29-30	
K159	40815.597	-23913.883	20.107	269-49-14	
K160	40815.534	-23933.990	10.706	265-02-17	
2-15	40814.608	-23944.656	11.388	180-38-38	
2-14	40803.220	-23944.784	4.013	270-54-49	
2-13	40803.284	-23948.797	16.851	270-37-20	
2-67	40803.467	-23965.648	9.900	0-32-18	
K165	40813.367	-23965.555	7.753	267-50-04	
K166	40813.074	-23973.303	19.960	266-58-23	
K167	40812.020	-23993.236	19.545	266-02-12	
K168	40810.669	-24012.735	19.397	261-05-50	
K169	40807.667	-24031.899	19.581	257-03-57	
K170	40803.284	-24050.984	1.730	253-54-00	
K242	40802.804	-24052.647	17.801	253-35-38	
37-110	40797.776	-24069.724	17.206	250-40-42	
37-120	40792.083	-24085.961	12.241	248-18-04	
37-130	40787.557	-24097.335	10.651	246-20-14	



面積計算公式

$$A = 1/2 \sum X_n (Y_{n+1} - Y_{n-1})$$

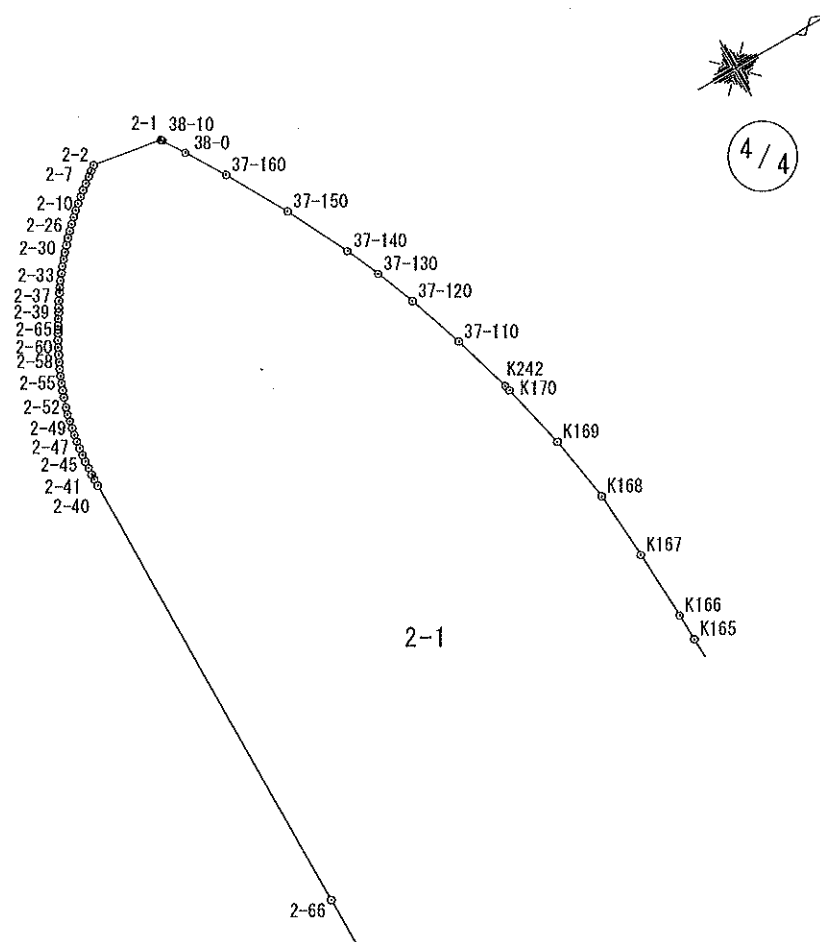
面積

地積

土地の所在

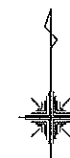
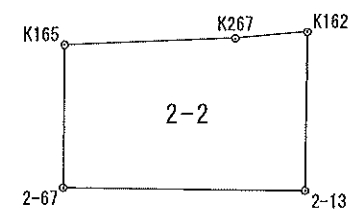
縮尺 1 / 2000

地番	2-1(4)	地目	
----	--------	----	--

[illegible]

縮尺	1 / 2000
----	----------

地番	2-2	地目	
----	-----	----	--

[illegible]

土地の所在

地 積 174.72

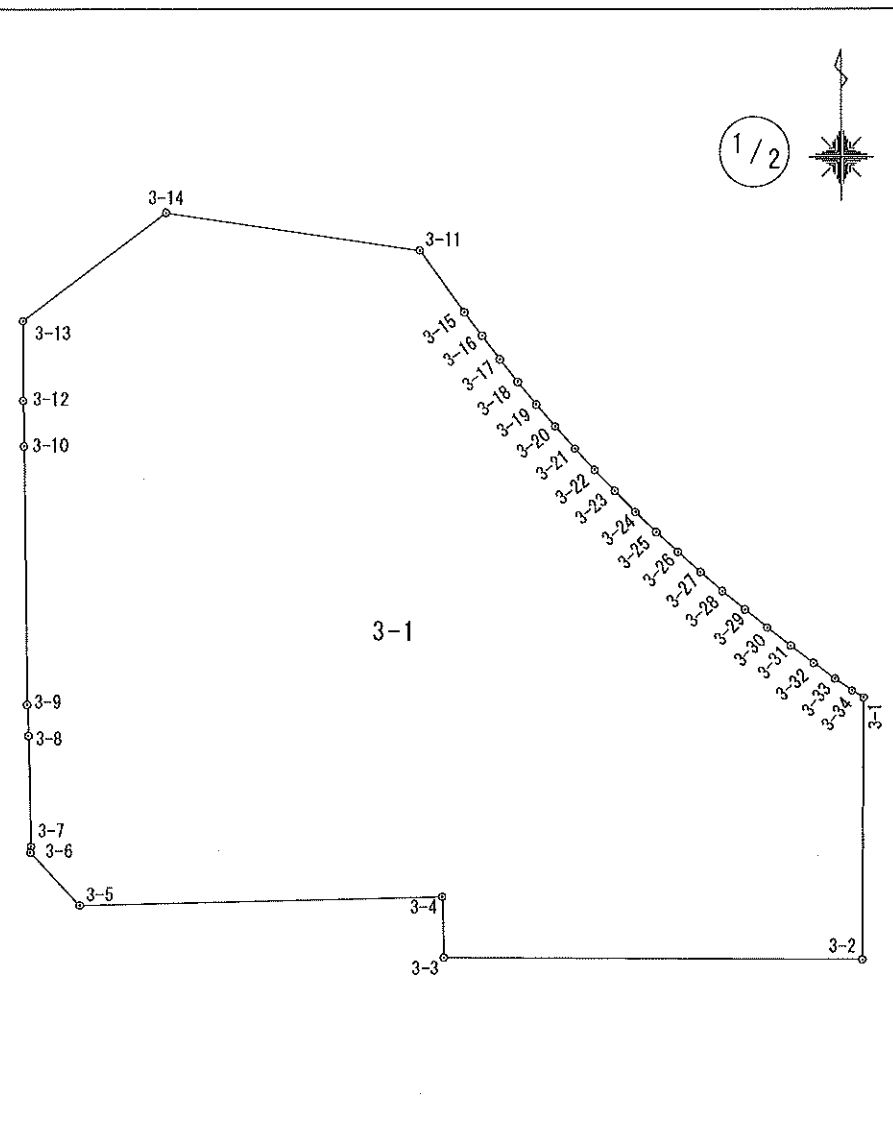
縮尺	1 / 500
----	---------

画地面積成果表

地番	3-1(1)	地目	
----	--------	----	--

測地成果 2011

筆界点	X座標	Y座標	辺長	方向角	備考
3-14	40730.184	-24192.641	12.447	232-57-39	
3-13	40722.686	-24202.577	5.538	179-54-25	
3-12	40717.148	-24202.568	3.166	179-16-34	
3-10	40713.982	-24202.528	17.889	179-25-02	
3-9	40696.093	-24202.346	2.165	177-59-19	
3-8	40693.929	-24202.270	7.680	178-51-04	
3-7	40686.250	-24202.116	0.424	185-24-07	
3-6	40685.827	-24202.156	5.026	137-03-50	
3-5	40682.147	-24198.732	25.233	88-41-48	
3-4	40682.721	-24173.505	4.210	178-39-58	
3-3	40678.512	-24173.407	29.206	90-23-11	
3-2	40678.315	-24144.201	18.213	0-21-31	
3-1	40696.528	-24144.087	0.906	302-06-45	
3-34	40697.010	-24144.855	1.455	304-33-48	
3-33	40697.836	-24146.054	1.838	305-55-44	
3-32	40698.915	-24147.543	2.011	306-29-17	
3-31	40700.111	-24149.160	2.060	307-16-13	
3-30	40701.359	-24150.800	1.996	308-41-44	
3-29	40702.607	-24152.358	2.035	309-17-50	
3-28	40703.896	-24153.933	2.013	310-53-29	
3-27	40705.214	-24155.455	2.082	311-54-20	
3-26	40706.605	-24157.005	2.029	313-03-49	
3-25	40707.991	-24158.488	2.018	313-50-09	
3-24	40709.389	-24159.944	2.054	315-09-28	
3-23	40710.846	-24161.393	2.032	316-16-32	



1/2



3-1

3-2

3-3

3-4

3-5

3-6

3-7

3-8

3-9

3-1

3-34

3-33

3-32

3-31

3-30

3-29

3-28

3-27

3-26

3-25

3-24

3-23

3-22

3-21

3-20

3-19

3-18

3-17

3-16

3-15

3-14

面積計算公式

$$A = 1/2 \sum X_n (Y_{n+1} - Y_{n-1})$$

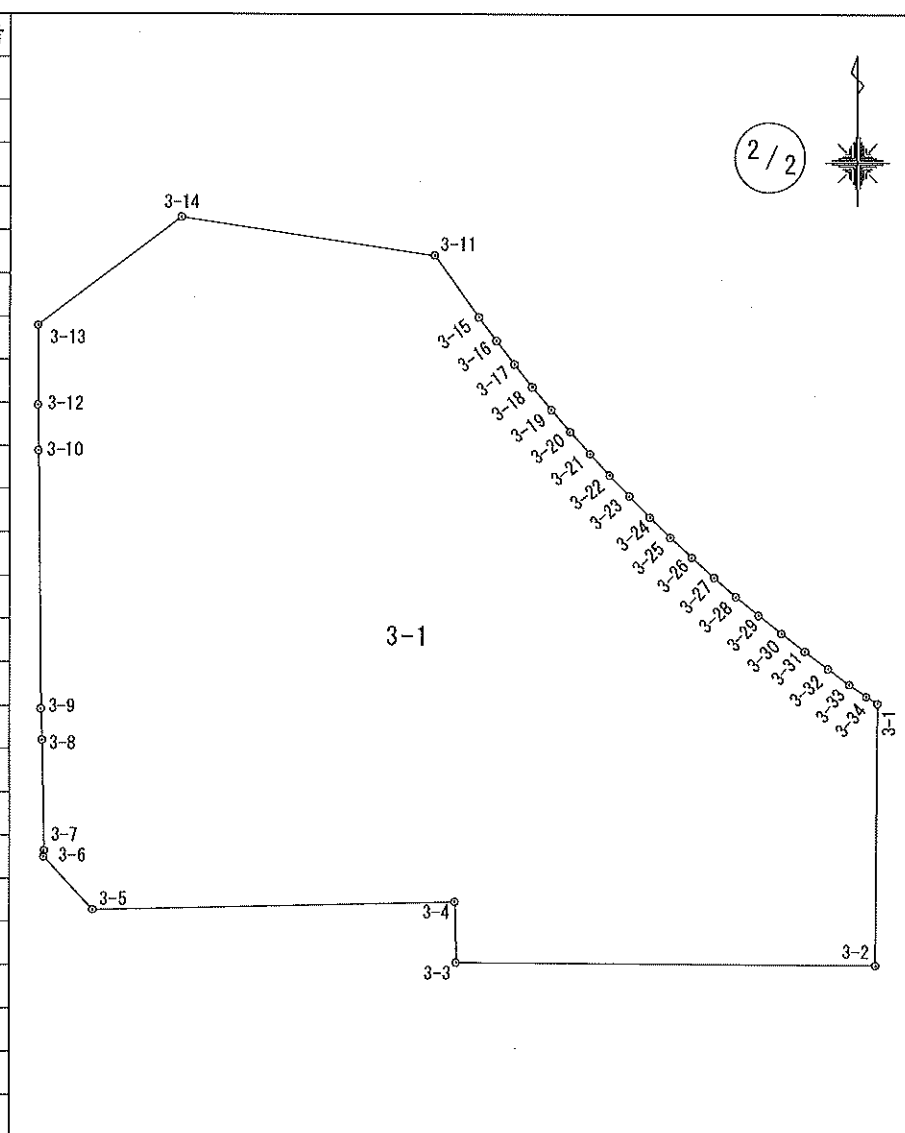
面積

地積

土地の所在

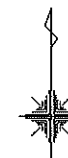
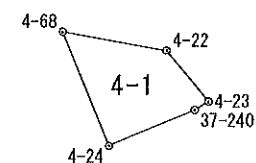
縮尺 1/500

地番	3-1(2)	地目	
----	--------	----	--

[illegible]

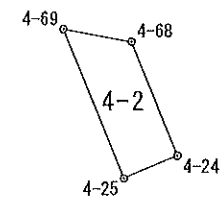
縮尺	1 /	500
----	-----	-----

地番	4-1	地目	
----	-----	----	--

[illegible]

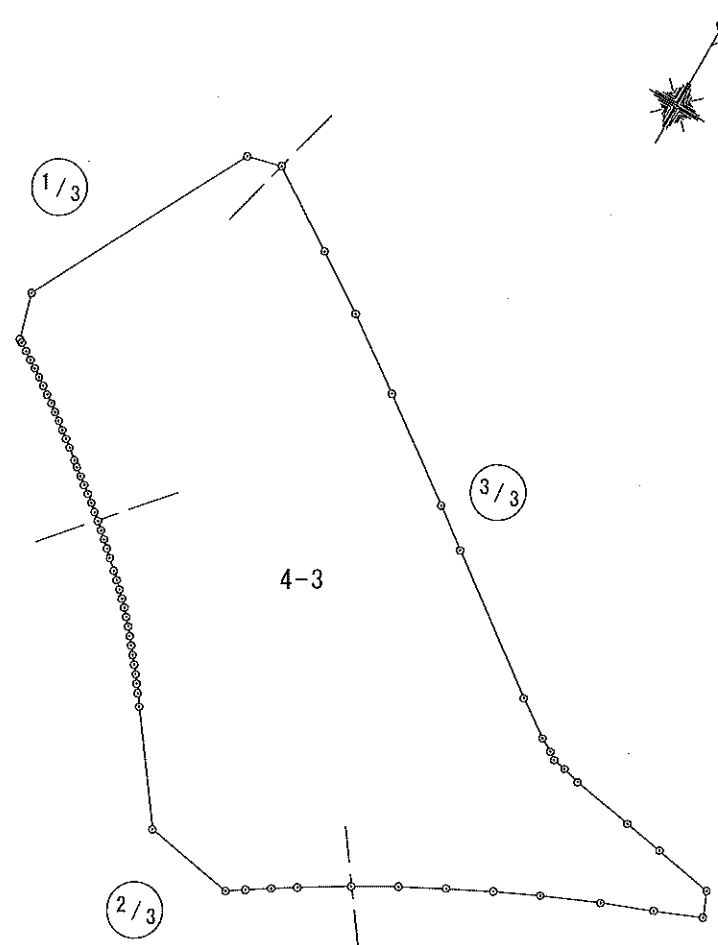
縮尺	1 / 250
----	---------

地番	4-2	地目	
----	-----	----	--

[illegible]

縮尺	1 /	250
----	-----	-----

地番	4-3	地目	
----	-----	----	--

[illegible]

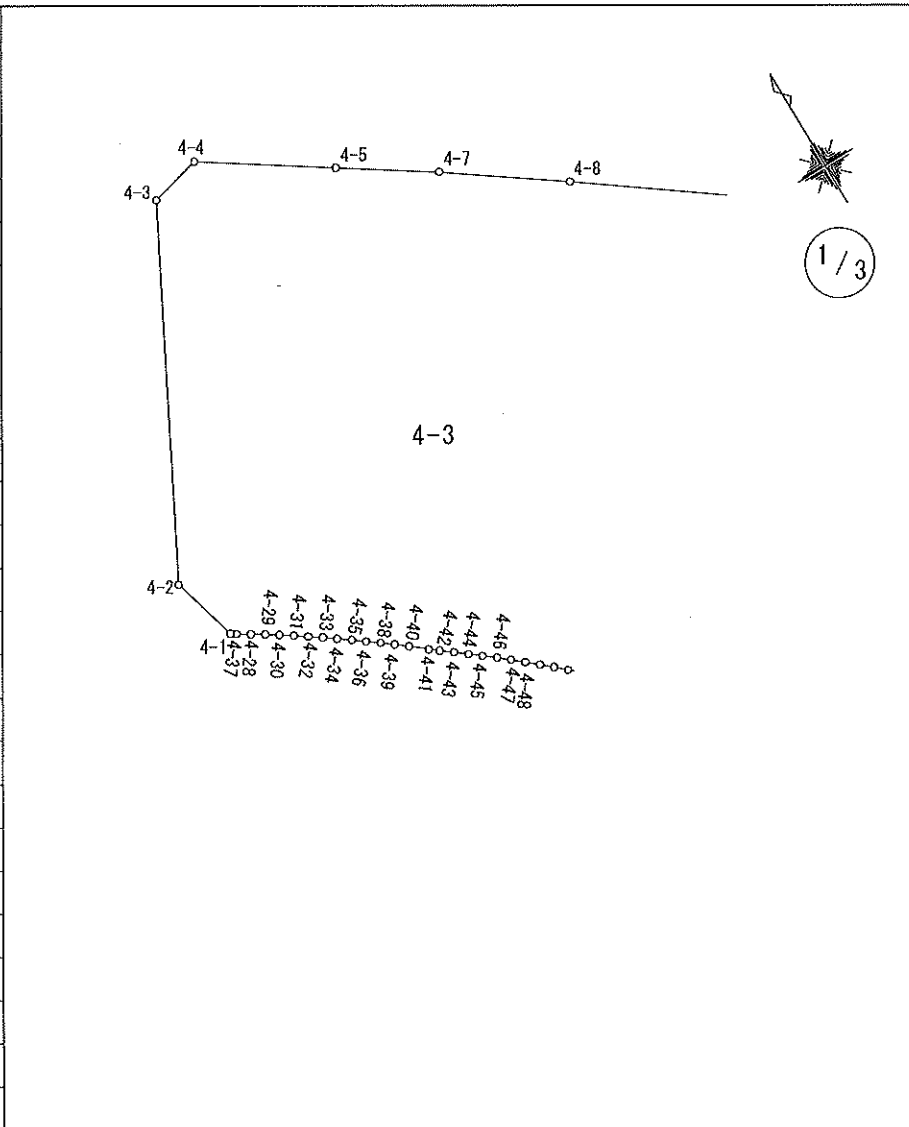
縮尺	1 /	1500
----	-----	------

画 地 面 積 成 果 表

地 番 4-3(1) 地 目

測地成果2011

筆界点	X座標	Y座標	辺長	方向角	備考
4-4	40902.771	-24235.204	7.514	255-28-19	
4-3	40900.886	-24242.478	53.358	207-42-38	
4-2	40853.647	-24267.290	9.985	164-03-00	
4-1	40844.046	-24264.546	0.787	121-33-01	
4-37	40843.634	-24263.875	2.021	122-21-14	
4-28	40842.552	-24262.167	2.012	122-37-27	
4-29	40841.467	-24260.472	1.997	123-10-23	
4-30	40840.374	-24258.800	2.015	123-26-44	
4-31	40839.263	-24257.118	2.005	124-07-33	
4-32	40838.138	-24255.458	2.004	124-45-37	
4-33	40836.995	-24253.811	2.006	125-08-22	
4-34	40835.840	-24252.170	2.008	125-51-57	
4-35	40834.663	-24250.542	1.996	126-24-18	
4-36	40833.478	-24248.935	2.016	127-14-22	
4-38	40832.258	-24247.330	1.990	127-24-19	
4-39	40831.049	-24245.749	2.036	127-56-21	
4-40	40829.797	-24244.143	2.794	129-05-20	
4-41	40828.035	-24241.974	1.567	129-13-30	
4-42	40827.044	-24240.760	2.011	127-14-25	
4-43	40825.827	-24239.159	2.001	127-35-29	
4-44	40824.606	-24237.573	1.997	127-56-35	
4-45	40823.378	-24235.998	2.021	128-44-06	
4-46	40822.113	-24234.421	1.994	129-28-02	
4-47	40820.845	-24232.881	2.012	129-51-37	
4-48	40819.555	-24231.336	2.012	130-25-31	



面積計算公式	面積
$A = 1/2 \sum X_n (Y_{n+1} - Y_{n-1})$	地積

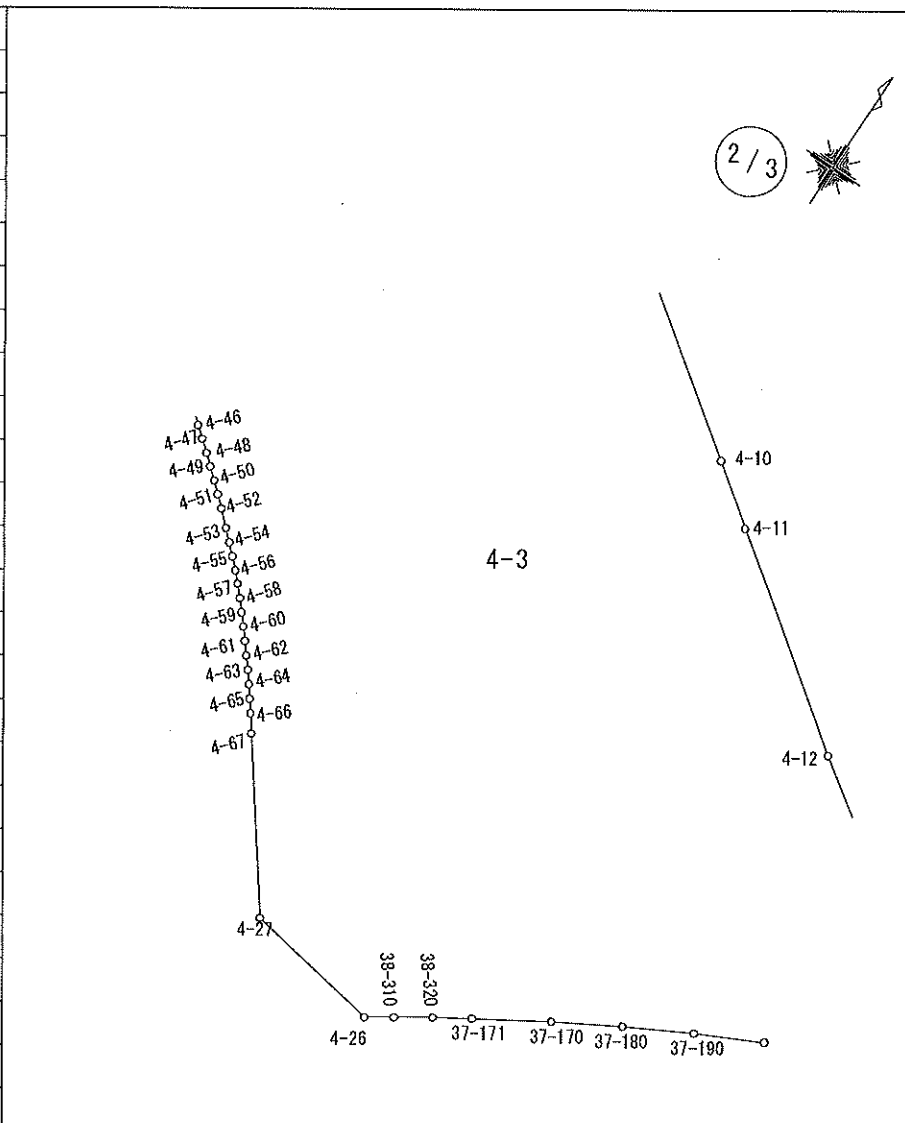
土地の所在	
縮尺	1 / 1000

測地成果 2011

画 地 面 積 成 果 表

地 番	4-3(2)	地 目	
-----	--------	-----	--

筆 界 点	X 座 標	Y 座 標	辺 長	方 向 角	備 考
4-49	40818.250	-24229.804	2.005	131-02-17	
4-50	40816.933	-24228.291	1.995	132-03-20	
4-51	40815.596	-24226.809	2.043	132-14-37	
4-52	40814.222	-24225.296	2.791	132-51-58	
4-53	40812.323	-24223.250	2.016	133-09-04	
4-54	40810.944	-24221.779	2.010	133-42-36	
4-55	40809.555	-24220.326	1.991	134-42-55	
4-56	40808.154	-24218.911	1.882	135-18-05	
4-57	40806.816	-24217.587	2.008	138-16-10	
4-58	40805.317	-24216.250	1.992	139-10-16	
4-59	40803.809	-24214.947	2.007	139-41-12	
4-60	40802.278	-24213.648	2.004	140-25-30	
4-61	40800.733	-24212.371	2.017	140-36-46	
4-62	40799.174	-24211.091	1.993	140-56-43	
4-63	40797.626	-24209.835	2.009	141-42-35	
4-64	40796.049	-24208.590	2.003	142-29-01	
4-65	40794.460	-24207.370	2.016	143-18-23	
4-66	40792.843	-24206.165	2.821	143-33-38	
4-67	40790.573	-24204.489	25.612	143-42-00	
4-27	40769.931	-24189.326	19.998	99-52-11	
4-26	40766.503	-24169.623	4.163	56-21-07	
38-310	40768.810	-24166.157	5.388	56-29-55	
38-320	40771.784	-24161.664	5.510	57-50-29	
37-171	40774.717	-24156.999	11.082	58-34-18	
37-170	40780.496	-24147.542	9.979	60-18-31	



面積計算公式

$$A = 1/2 \sum X_n (Y_{n+1} - Y_{n-1})$$

面積

地積

土地の所在

縮尺

1 /

1000

画 地 面 積 成 果 表

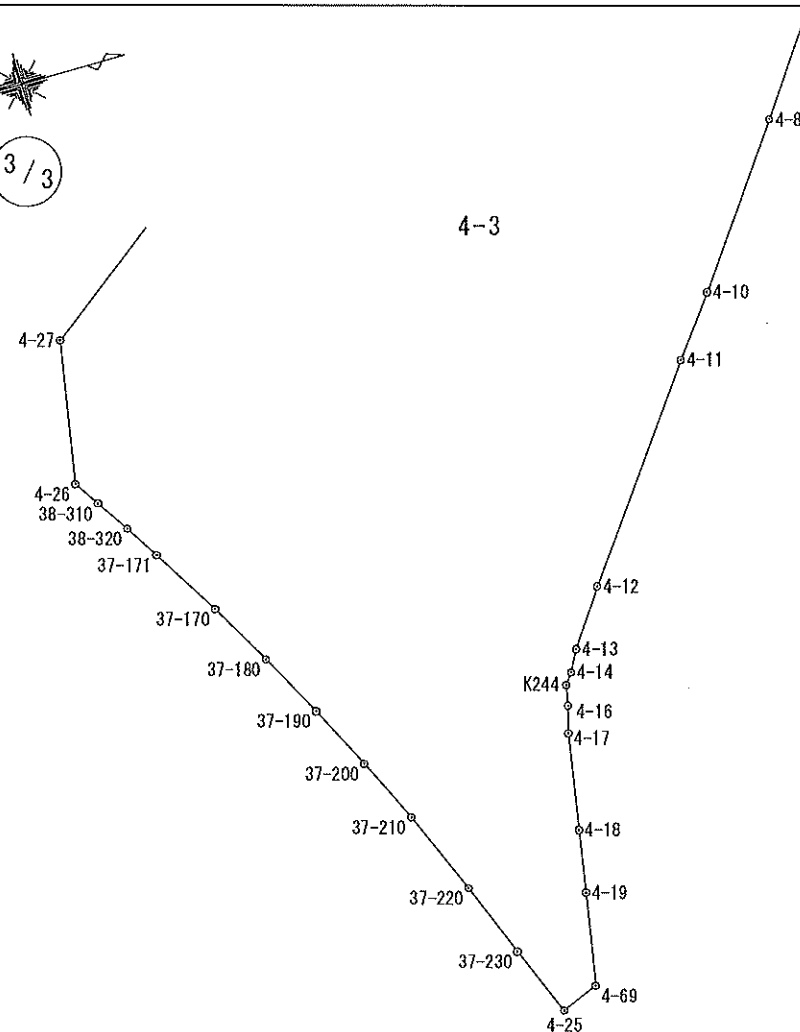
地 番	4-3(3)	地 目	
-----	--------	-----	--

測地成果2011

筆界点	X座標	Y座標	辺長	方向角	備考
37-180	40785.439	-24138.873	10.002	61-43-15	
37-190	40790.178	-24130.064	9.878	63-23-46	
37-200	40794.602	-24121.231	9.862	64-56-12	
37-210	40798.780	-24112.297	12.658	66-40-31	
37-220	40803.792	-24100.673	11.150	68-12-57	
37-230	40807.930	-24090.319	10.490	67-15-37	
4-25	40811.985	-24080.644	5.578	337-47-05	
4-69	40817.149	-24082.753	13.000	280-03-05	
4-19	40819.418	-24095.554	8.751	279-29-48	
4-18	40820.862	-24104.186	13.456	279-47-06	
4-17	40823.149	-24117.447	3.832	285-31-35	
4-16	40824.175	-24121.140	2.842	280-33-46	
K244	40824.696	-24123.934	1.907	305-41-54	
4-14	40825.809	-24125.483	3.249	299-00-36	
4-13	40827.385	-24128.325	9.239	304-36-31	
4-12	40832.633	-24135.930	33.504	306-18-31	
4-11	40852.472	-24162.929	10.056	306-51-31	
4-10	40858.504	-24170.975	25.513	305-52-54	
4-8	40873.458	-24191.647	18.278	305-14-16	
4-7	40884.004	-24206.576	14.463	303-07-31	
4-5	40891.908	-24218.689	19.767	303-20-08	



3 / 3



面積計算公式

$$A = 1/2 \sum X_n (Y_{n+1} - Y_{n-1})$$

面積 11001.9612590

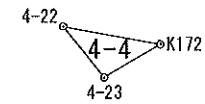
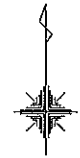
地積 11001.96

土地の所在

縮尺 1 / 1000

地番	4-4	地目	
----	-----	----	--

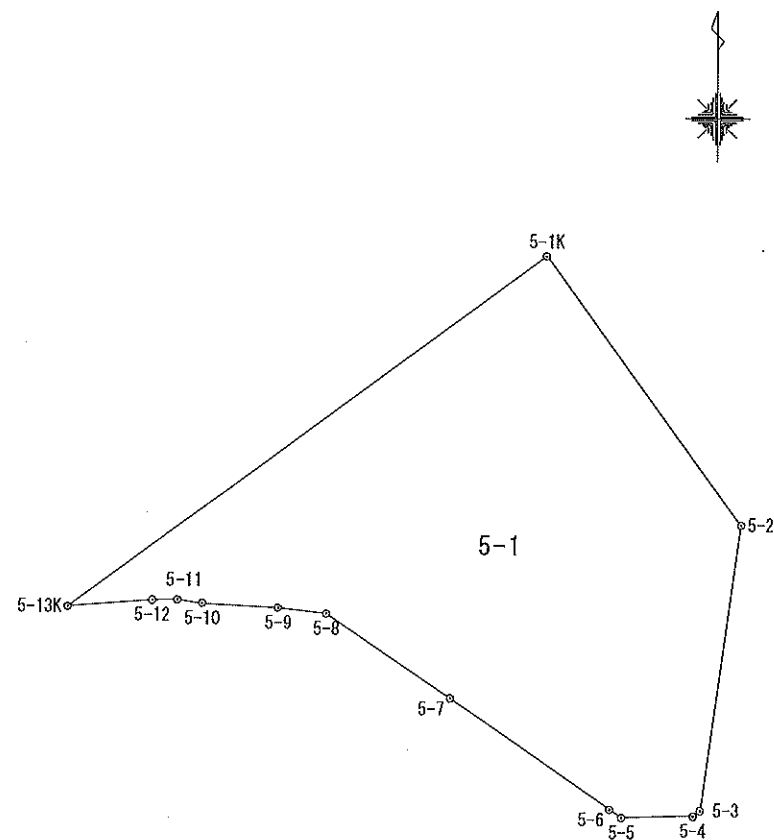
筆界点	X座標	Y座標	辺長	方向角	備考
K172	40815.456	-24073.361	3.461	280-12-58	
4-22	40816.070	-24076.768	2.286	140-50-21	
4-23	40814.297	-24075.324	2.279	59-26-29	
面積計算公式 $A = 1/2 \sum X_n (Y_{(n+1)} - Y_{(n-1)})$			面積	2.5769975	
			地積	2.57	



土地の所在

縮尺	1 /	250
----	-----	-----

地番	5-1	地目	
----	-----	----	--

[illegible]

縮尺	1 /	500
----	-----	-----

測地成果 2011

画 地 面 積 成 果 表

地 番	5-2(1)	地 目	
-----	--------	-----	--

筆界点	X座標	Y座標	辺長	方向角	備考
5-24	40835.882	-24268.439	10.002	254-09-42	
5-23	40833.152	-24278.062	79.313	207-45-23	
5-22	40762.965	-24314.999	5.016	148-06-56	
5-21	40758.705	-24312.349	4.295	89-01-35	
5-20	40758.778	-24308.054	11.220	100-51-15	
5-19	40756.665	-24297.034	6.550	101-48-14	
5-18	40755.325	-24290.622	1.477	98-10-07	
5-17	40755.115	-24289.159	8.567	91-37-31	
5-16	40754.872	-24280.595	4.414	85-25-34	
5-15	40755.224	-24276.195	11.799	86-12-53	
5-14	40756.003	-24264.421	18.257	85-30-28	
5-13K	40757.433	-24246.220	41.248	53-44-03	
5-1K	40781.833	-24212.962	1.744	323-51-33	
5-56	40783.242	-24213.991	1.991	323-29-33	
5-57	40784.843	-24215.176	2.008	323-31-26	
5-58	40786.458	-24216.370	1.996	322-44-03	
5-59	40788.047	-24217.579	2.012	322-04-57	
5-60	40789.635	-24218.816	1.999	321-21-13	
5-61	40791.197	-24220.065	1.998	320-28-50	
5-34	40792.739	-24221.337	2.003	320-11-00	
5-35	40794.278	-24222.620	1.998	319-48-33	
5-36	40795.805	-24223.910	2.000	319-16-39	
5-37	40797.321	-24225.215	2.002	318-56-55	
5-38	40798.831	-24226.530	2.403	320-44-27	
5-39	40800.692	-24228.051	2.000	319-55-36	

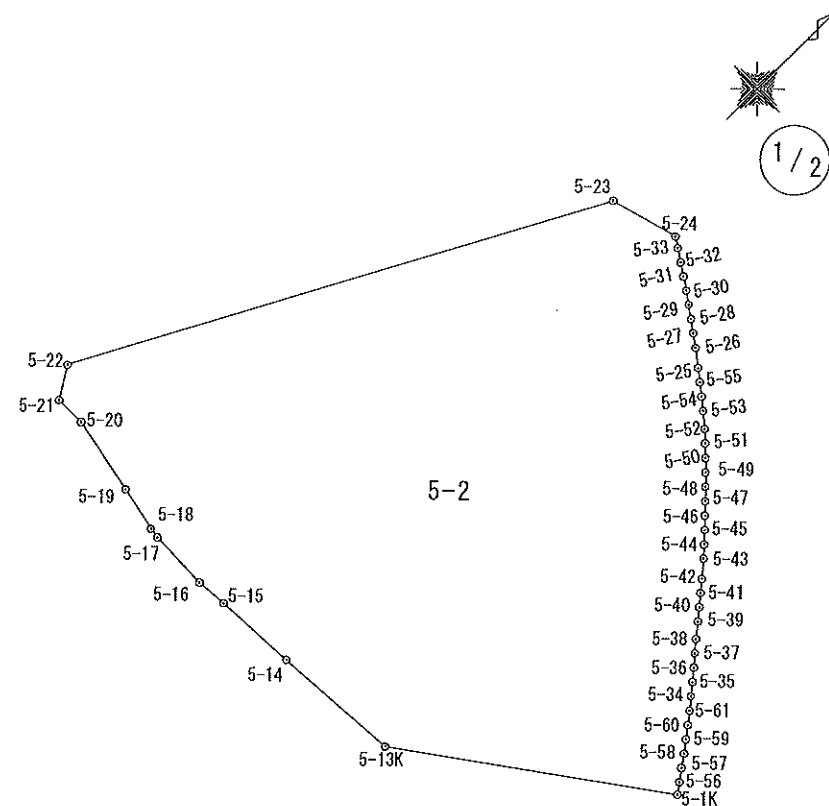
面積計算公式

$$A = 1/2 \sum X_n (Y_{n+1} - Y_{n-1})$$

面積

地積

土地の所在



縮尺

1 /

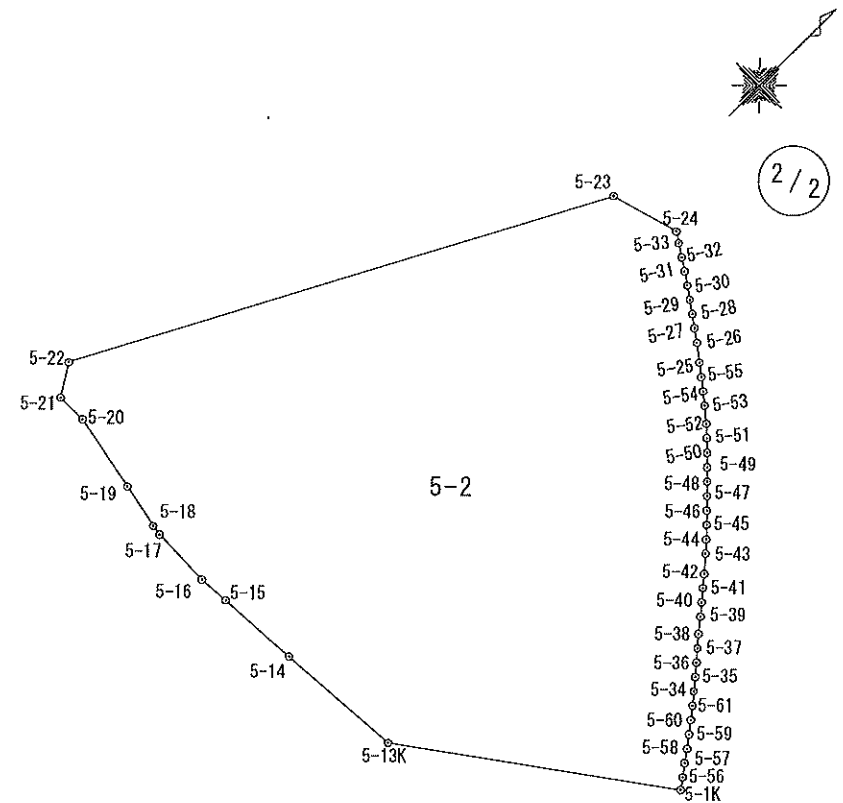
1000

画 地 面 積 成 果 表

地 番 5-2(2) 地 目

測地成果2011

筆界点	X座標	Y座標	辺長	方向角	備考
5-40	40802.223	-24229.339	2.000	319-50-46	
5-41	40803.752	-24230.629	1.997	319-25-36	
5-42	40805.269	-24231.928	2.819	318-51-15	
5-43	40807.392	-24233.783	1.992	317-22-48	
5-44	40808.858	-24235.132	2.008	316-35-38	
5-45	40810.317	-24236.512	2.005	316-00-36	
5-46	40811.760	-24237.905	1.995	315-26-48	
5-47	40813.182	-24239.305	2.006	315-01-13	
5-48	40814.601	-24240.723	2.001	314-39-21	
5-49	40816.008	-24242.147	2.011	314-23-44	
5-50	40817.415	-24243.584	2.001	313-27-42	
5-51	40818.792	-24245.037	1.994	312-22-41	
5-52	40820.136	-24246.510	2.523	309-22-21	
5-53	40821.737	-24248.461	2.005	308-31-17	
5-54	40822.986	-24250.030	1.999	307-42-24	
5-55	40824.209	-24251.612	1.998	307-17-39	
5-25	40825.420	-24253.202	2.794	306-41-37	
5-26	40827.090	-24255.443	2.037	306-17-46	
5-27	40828.296	-24257.085	1.996	305-07-51	
5-28	40829.445	-24258.718	2.001	304-44-45	
5-29	40830.586	-24260.363	2.003	304-18-03	
5-30	40831.715	-24262.018	2.009	303-39-30	
5-31	40832.829	-24263.691	1.991	303-14-36	
5-32	40833.921	-24265.357	2.002	302-48-33	
5-33	40835.006	-24267.040	1.650	302-03-12	



面積計算公式

$$A = 1/2 \sum X_n (Y_{n+1} - Y_{n-1})$$

面積 4954.1805170

地積 4954.18

土地の所在

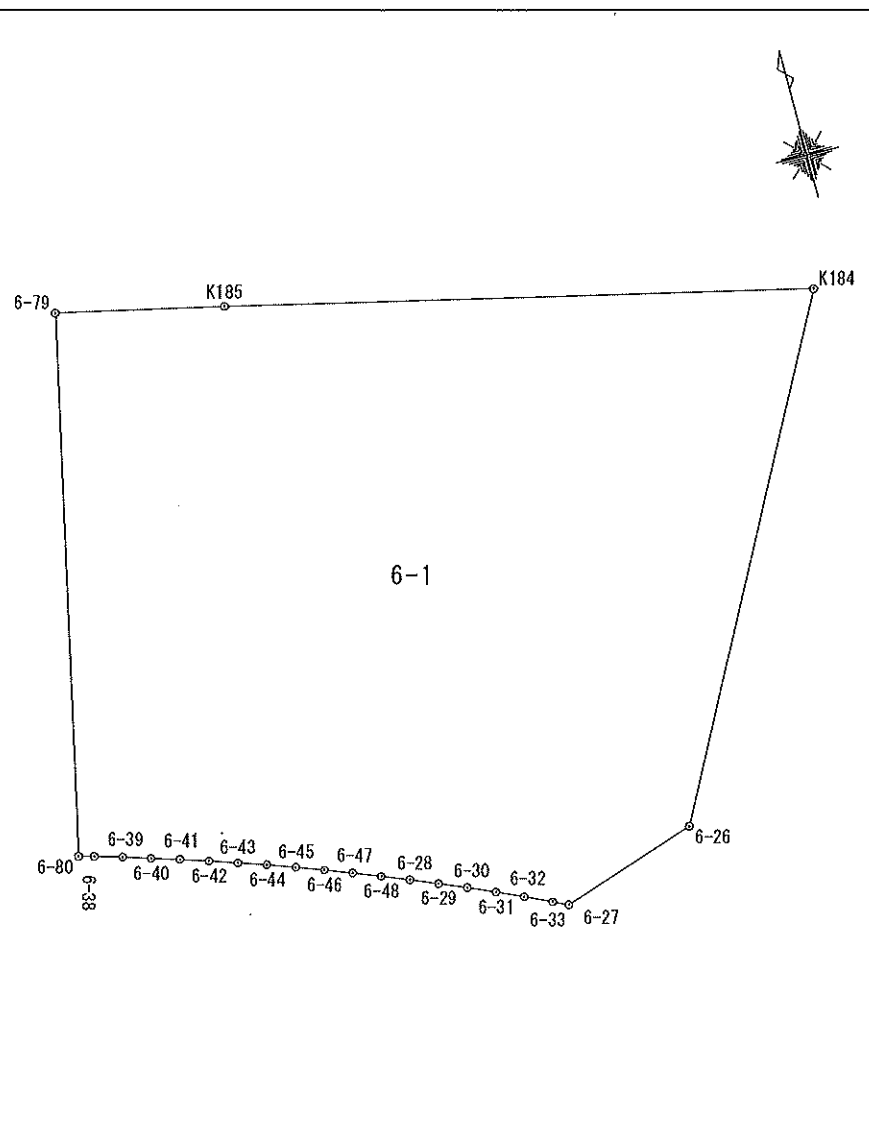
縮尺 1/1000

画 地 面 積 成 果 表

地 番	6-1	地 目	
-----	-----	-----	--

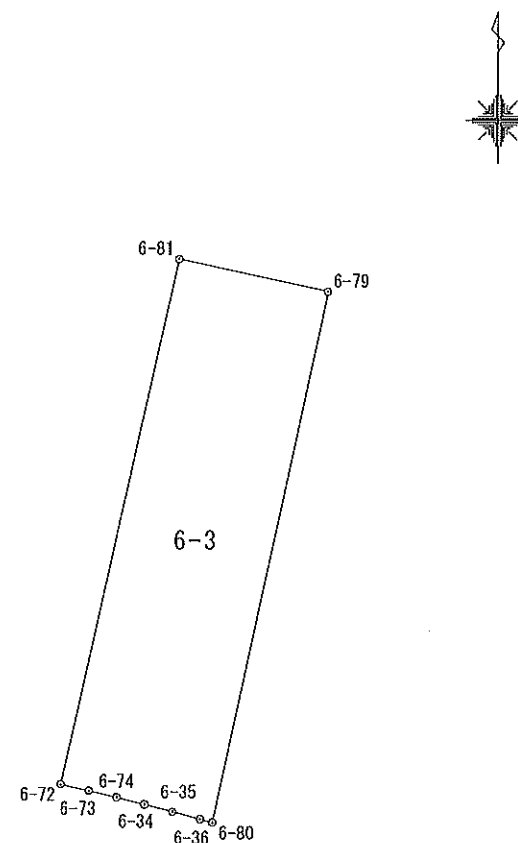
測地成果2011

筆界点	X座標	Y座標	辺長	方向角	備考
K184	40891.865	-24257.411	41.037	282-52-14	
K185	40901.006	-24297.417	11.816	282-15-15	
6-79	40903.514	-24308.964	37.682	192-11-14	
6-80	40866.681	-24316.919	1.116	105-25-50	
6-38	40866.384	-24315.843	2.005	106-07-19	
6-39	40865.827	-24313.916	1.988	106-41-08	
6-40	40865.256	-24312.011	2.009	106-42-46	
6-41	40864.678	-24310.086	2.009	107-54-43	
6-42	40864.060	-24308.174	2.006	107-54-40	
6-43	40863.443	-24306.265	1.998	108-42-25	
6-44	40862.802	-24304.372	2.021	109-30-05	
6-45	40862.127	-24302.466	1.993	109-38-04	
6-46	40861.457	-24300.588	2.007	110-37-10	
6-47	40860.750	-24298.709	2.009	111-14-25	
6-48	40860.022	-24296.836	2.007	111-21-04	
6-28	40859.291	-24294.966	2.013	112-19-28	
6-29	40858.526	-24293.103	2.018	112-23-50	
6-30	40857.757	-24291.237	1.994	113-36-35	
6-31	40856.958	-24289.409	2.001	113-43-16	
6-32	40856.153	-24287.577	2.008	114-28-20	
6-33	40855.321	-24285.749	1.168	114-53-54	
6-27	40854.829	-24284.689	9.990	71-48-29	
6-26	40857.948	-24275.198	38.298	27-40-25	



面積計算公式			面積	1873.5006225	土地の所在	縮尺		1 / 500
$A = 1/2 \sum X_n (Y_{n+1} - Y_{n-1})$			地積	1873.50				

地番	6-3	地目	
----	-----	----	--

[illegible]

土地の所在

地 積	403.00
-----	--------

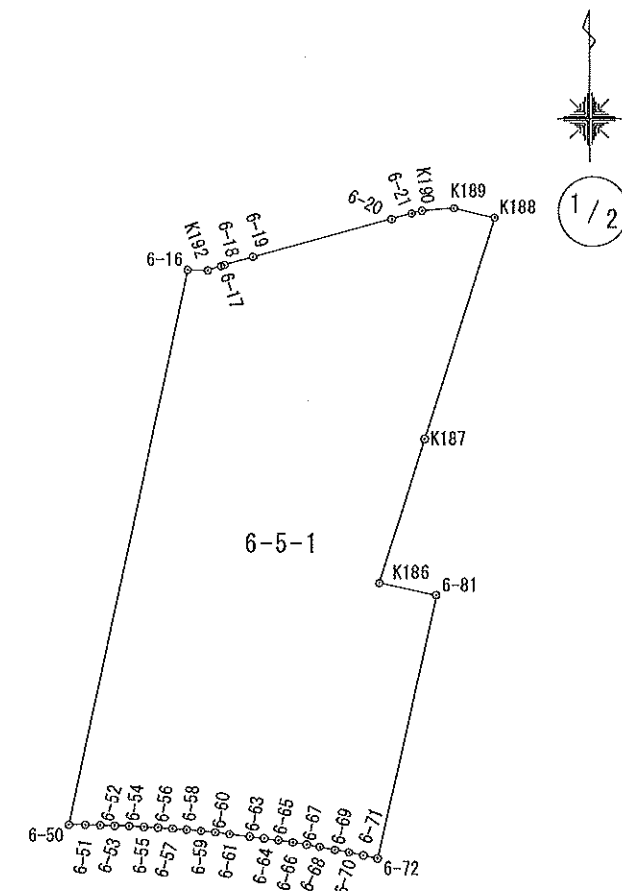
縮尺	1 /	500
----	-----	-----

画 地 面 積 成 果 表

地 番	6-5-1(1)	地 目	
-----	----------	-----	--

測地成果2011

筆界点	X座標	Y座標	辺長	方向角	備考
K190	40959.150	-24321.156	1.474	254-47-09	
6-21	40958.763	-24322.579	2.898	253-36-34	
6-20	40957.945	-24325.360	19.978	254-57-29	
6-19	40952.760	-24344.654	4.145	253-48-28	
6-18	40951.604	-24348.635	0.507	253-51-10	
6-17	40951.463	-24349.122	1.915	252-03-25	
K192	40950.873	-24350.944	2.834	271-28-32	
6-16	40950.946	-24353.778	78.738	192-14-27	
6-50	40873.998	-24370.472	2.327	90-47-16	
6-51	40873.966	-24368.145	2.009	90-56-28	
6-52	40873.933	-24366.136	2.002	91-49-55	
6-53	40873.869	-24364.135	2.000	92-08-55	
6-54	40873.794	-24362.136	2.016	92-55-40	
6-55	40873.691	-24360.122	2.006	93-08-36	
6-56	40873.581	-24358.119	2.009	93-57-57	
6-57	40873.442	-24356.114	1.998	94-23-24	
6-58	40873.289	-24354.121	2.015	95-05-39	
6-59	40873.110	-24352.113	1.998	95-37-40	
6-60	40872.914	-24350.124	2.006	96-17-46	
6-61	40872.694	-24348.130	2.821	96-55-16	
6-63	40872.354	-24345.329	2.011	97-35-54	
6-64	40872.088	-24343.335	2.004	97-56-39	
6-65	40871.811	-24341.350	1.997	98-33-07	
6-66	40871.514	-24339.375	2.006	99-17-36	
6-67	40871.190	-24337.395	1.876	99-41-35	



面積計算公式

$$A = 1/2 \sum X_n (Y_{n+1} - Y_{n-1})$$

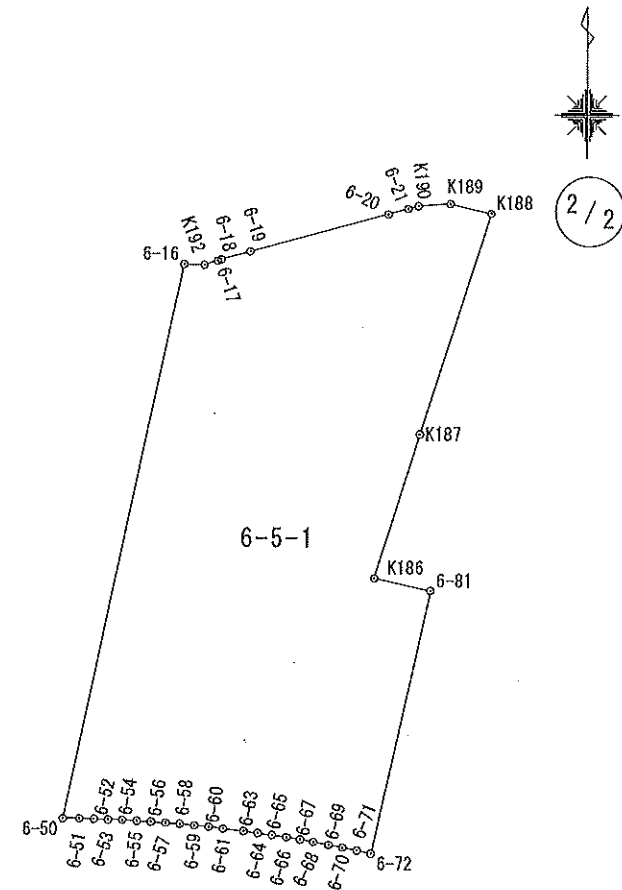
面積

地積

土地の所在

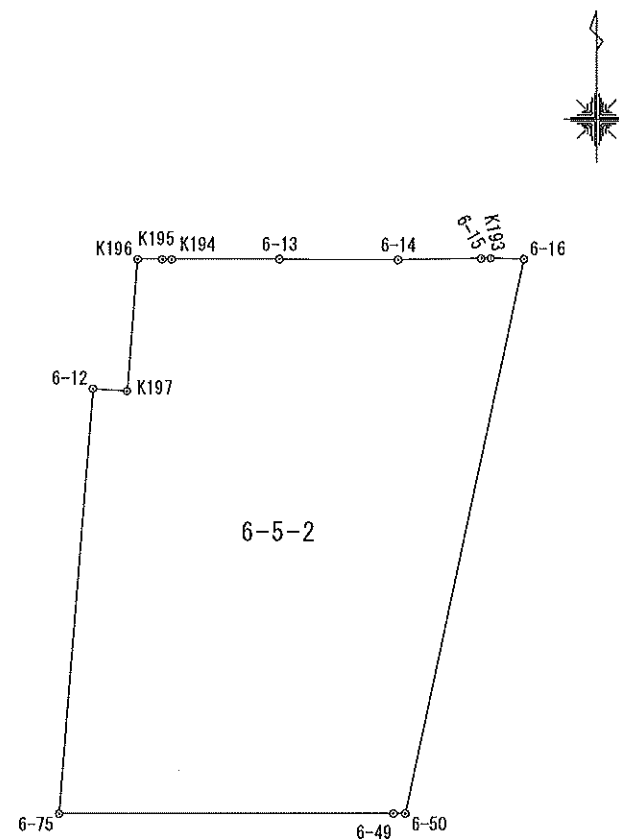
縮尺 1 / 1000

地番	6-5-1(2)	地目	
----	----------	----	--

[illegible]

縮尺	1 / 1000
----	----------

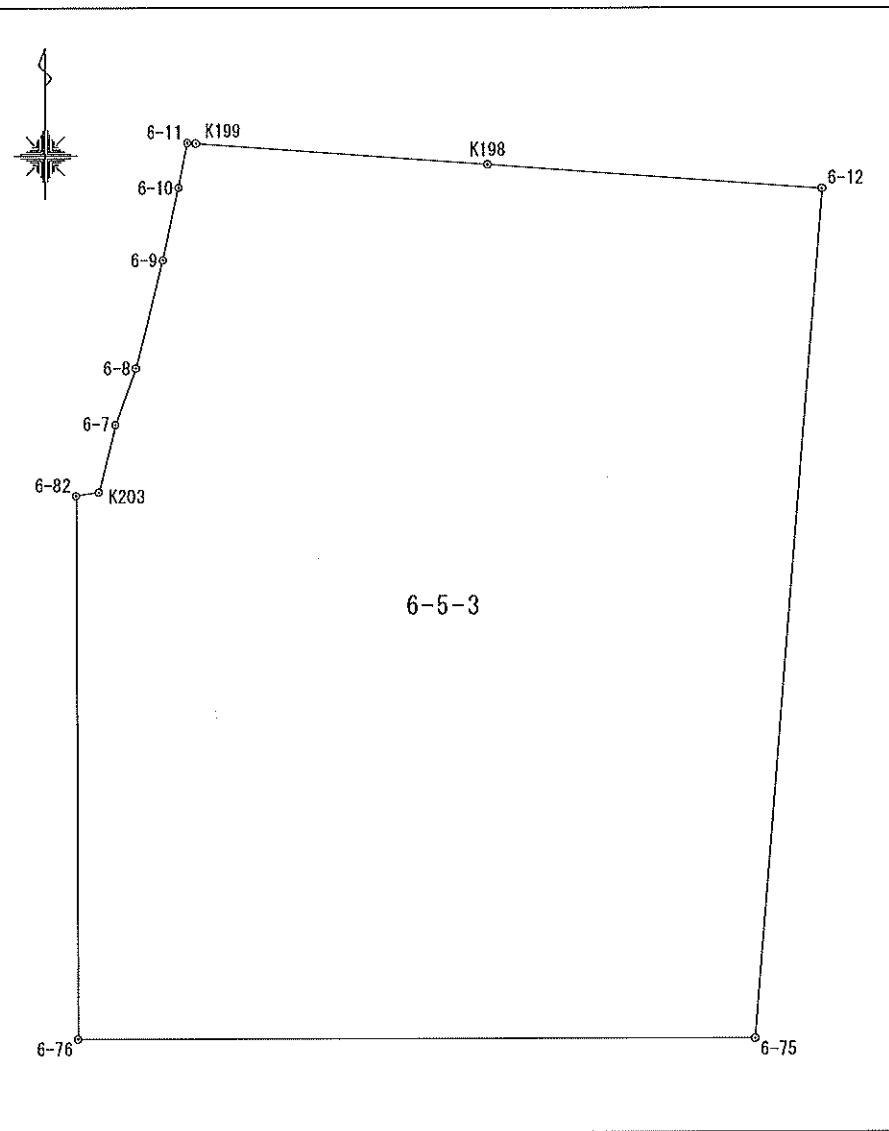
地番	6-5-2	地目	
----	-------	----	--

[illegible]

地積 4027.06

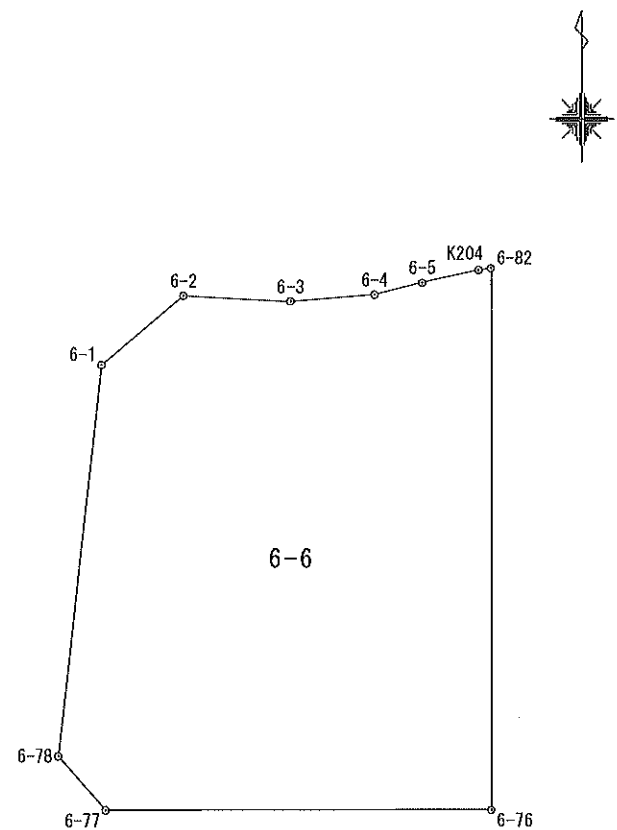
縮尺	1 /	1000
----	-----	------

地番	6-5-3	地目	
----	-------	----	--

[illegible]

縮尺	1 /	500
----	-----	-----

地 番	6-6	地 目	
-----	-----	-----	--

[illegible]

土地の所在

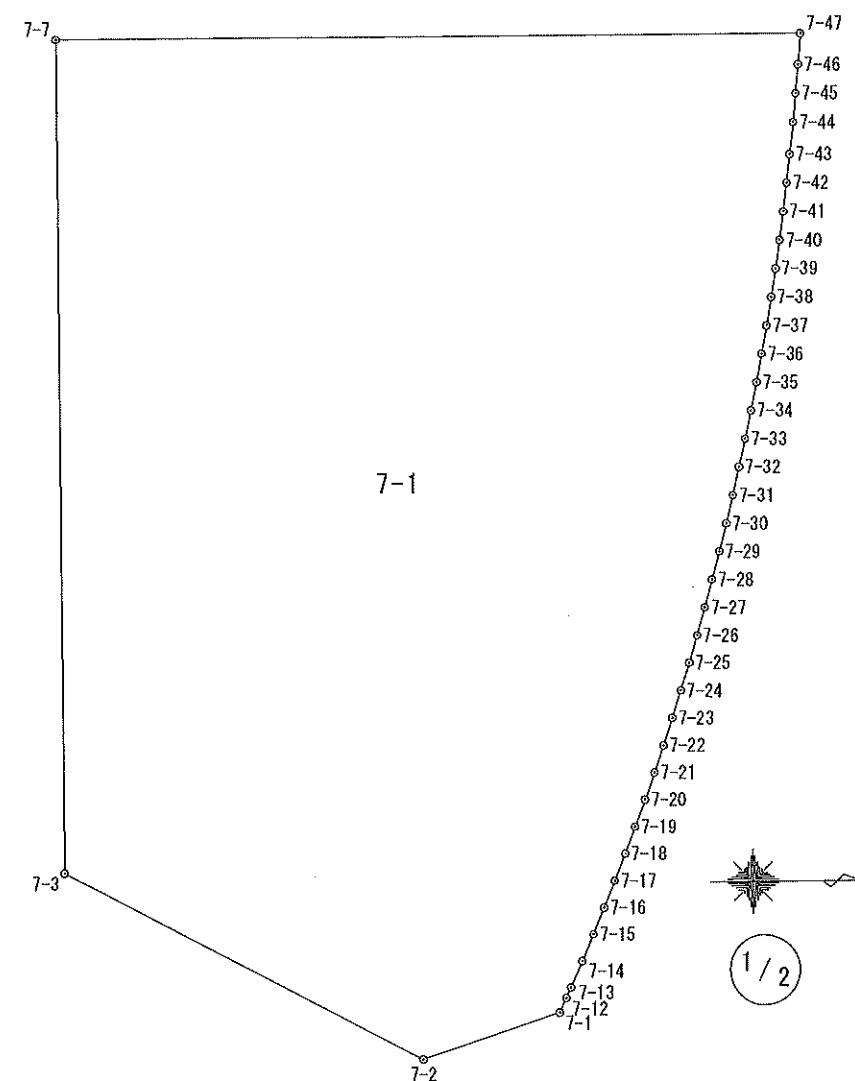
地 積	1007.37
-----	---------

縮尺	1 /	500
----	-----	-----

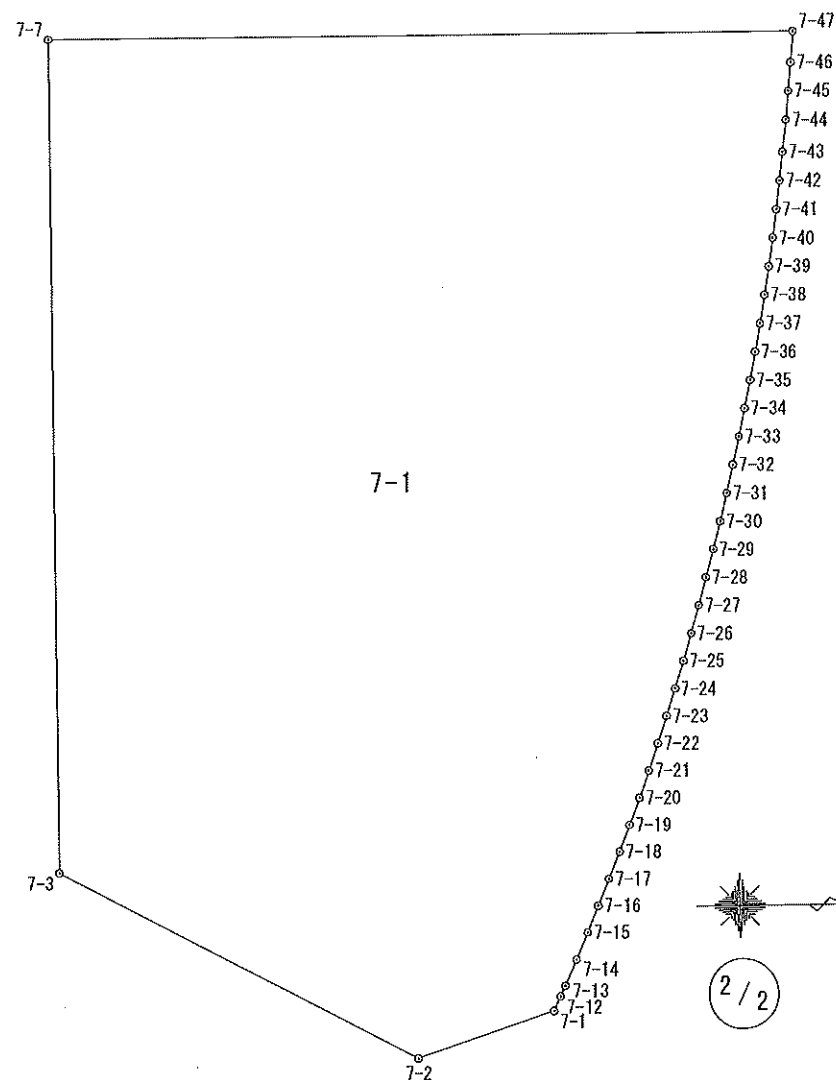
画 地 面 積 成 果 表

地 番	7-1(1)	地 目	
-----	--------	-----	--

測地成果2011

筆界点	X座標	Y座標	辺長	方向角	備考								
7-47	40864.492	-24356.894	51.880	179-59-16									
7-7	40812.612	-24356.883	57.818	90-00-39									
7-3	40812.601	-24299.065	28.099	27-47-43									
7-2	40837.458	-24285.962	10.024	341-39-20									
7-1	40846.973	-24289.117	1.102	294-46-31									
7-12	40847.435	-24290.118	0.808	294-24-32									
7-13	40847.769	-24290.854	1.998	294-03-52									
7-14	40848.584	-24292.679	2.003	293-21-09									
7-15	40849.378	-24294.518	2.001	292-17-07									
7-16	40850.137	-24296.370	1.997	292-14-17									
7-17	40850.893	-24298.219	2.006	291-38-32									
7-18	40851.633	-24300.084	1.999	291-04-21									
7-19	40852.352	-24301.950	1.999	290-40-24									
7-20	40853.058	-24303.821	2.002	289-43-44									
7-21	40853.734	-24305.706	2.000	289-24-47									
7-22	40854.399	-24307.593	2.002	288-30-59									
7-23	40855.035	-24309.492	1.999	288-05-26									
7-24	40855.656	-24311.393	2.008	287-24-55									
7-25	40856.257	-24313.309	1.995	286-50-12									
7-26	40856.835	-24315.219	2.004	286-13-13									
7-27	40857.395	-24317.144	2.001	285-30-04									
7-28	40857.930	-24319.073	2.003	285-20-25									
7-29	40858.460	-24321.005	2.000	284-55-07									
7-30	40858.975	-24322.938	1.997	283-50-54									
7-31	40859.453	-24324.877	2.009	283-05-19									
面積計算公式			面積	土地の所在						縮尺 1 / 500			
A = 1 / 2 Σ Xn (Y(n+1) - Y(n-1))			地積										

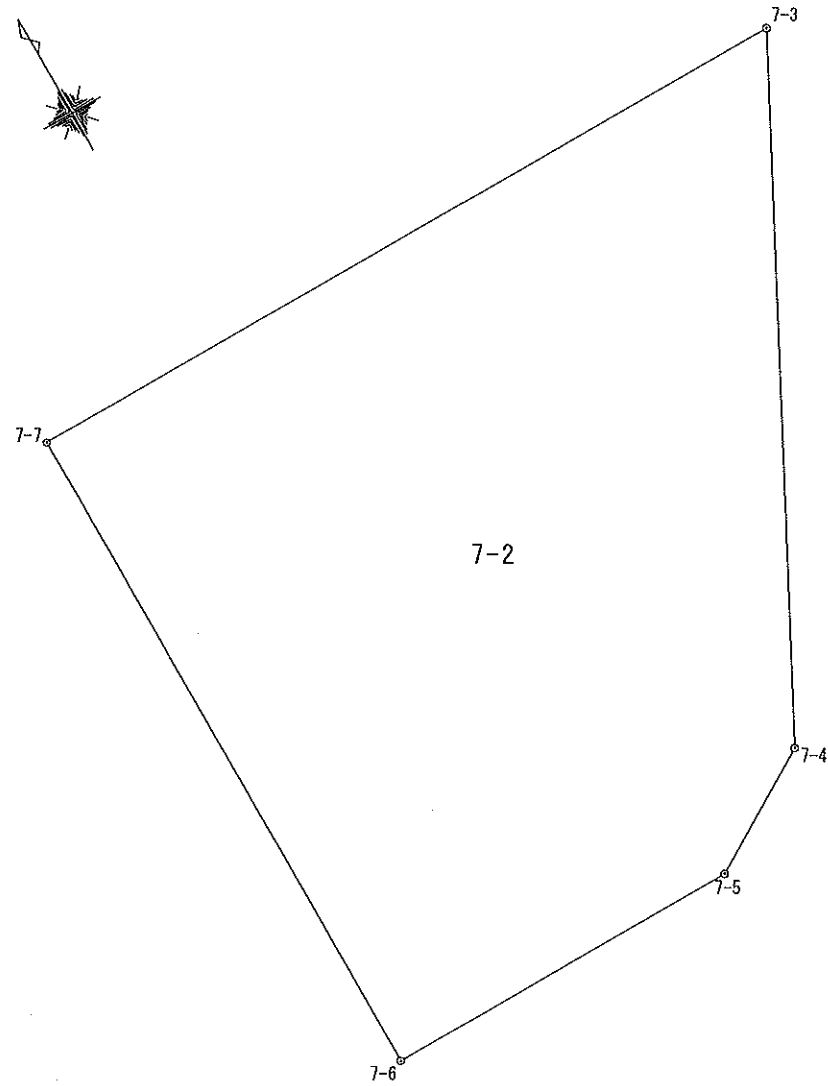
地番	7-1(2)	地目	
----	--------	----	--

[illegible]

地積 3000.44

縮尺	1 /	500
----	-----	-----

地番	7-2	地目	
----	-----	----	--

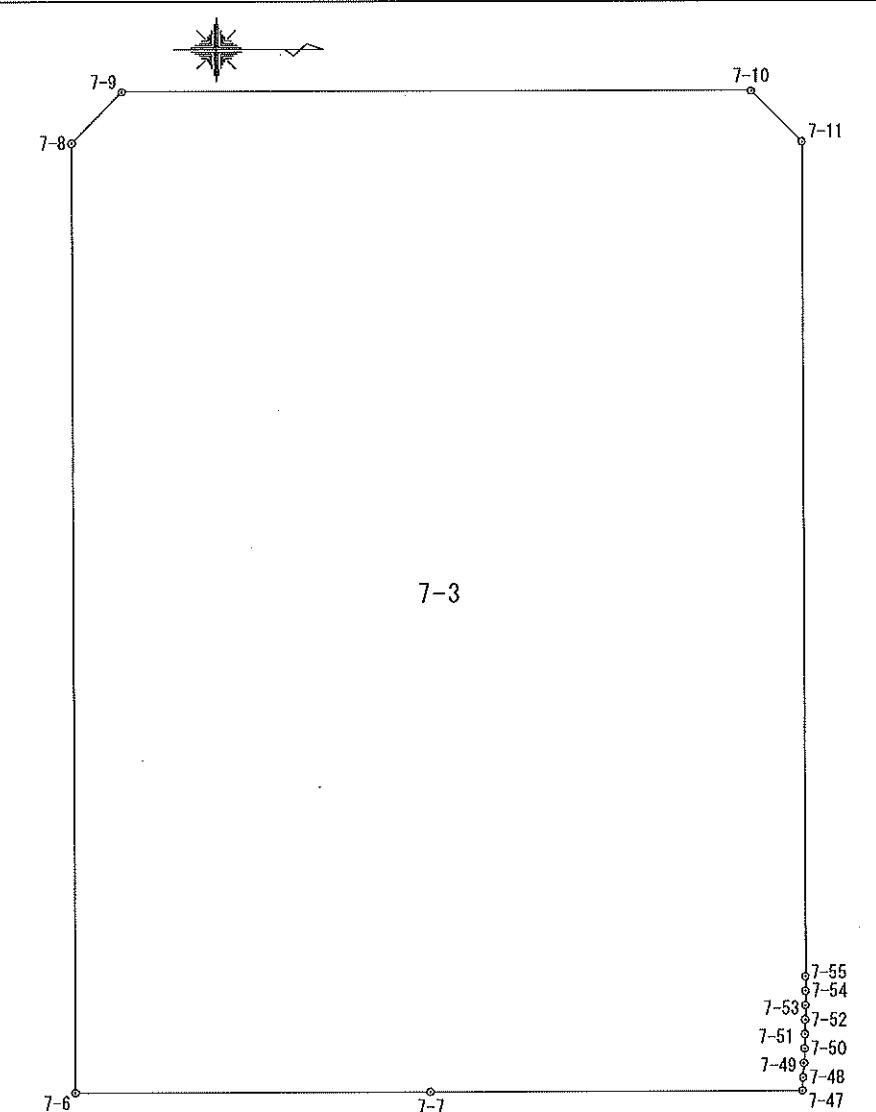
[illegible]

縮尺	1 / 500
----	---------

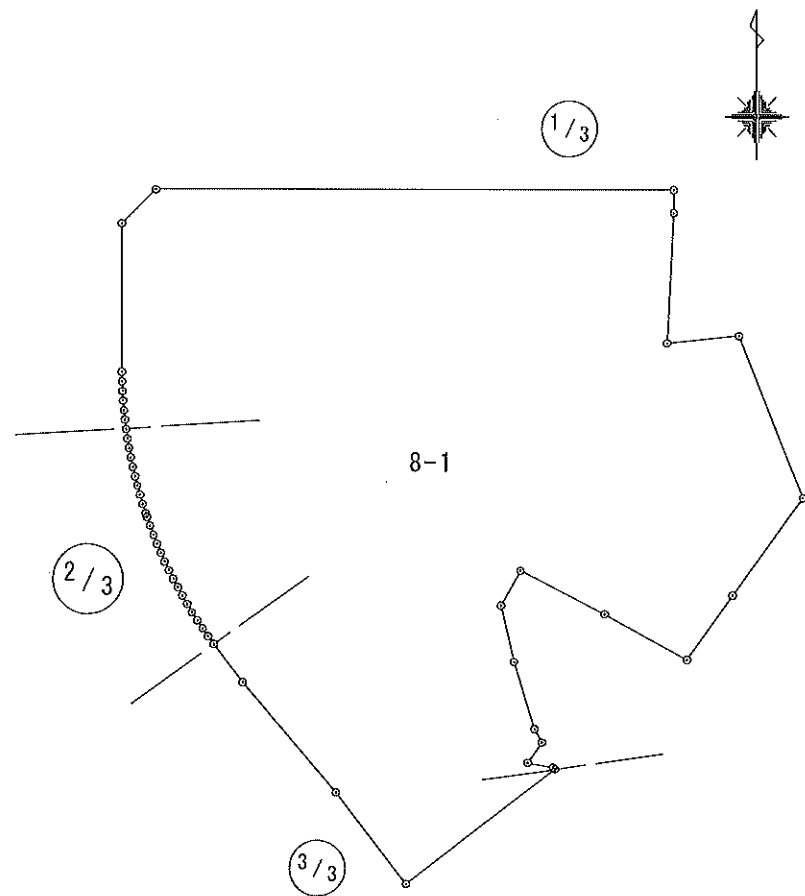
画 地 面 積 成 果 表

地 番	7-3	地 目	
-----	-----	-----	--

測地成果2011

筆 界 点	X 座 標	Y 座 標	辺 長	方 向 角	備 考				
7-11	40864.999	-24488.536	10.004	224-57-20					
7-10	40857.919	-24495.605	87.646	180-00-05					
7-9	40770.273	-24495.607	9.999	134-56-50					
7-8	40763.209	-24488.530	131.629	90-00-05					
7-6	40763.206	-24356.901	49.406	0-01-15					
7-7	40812.612	-24356.883	51.880	359-59-16					
7-47	40864.492	-24356.894	1.823	273-44-27					
7-48	40864.611	-24358.714	2.000	273-21-11					
7-49	40864.728	-24360.711	1.999	272-46-51					
7-50	40864.825	-24362.708	2.002	271-55-04					
7-51	40864.892	-24364.709	2.002	271-36-08					
7-52	40864.948	-24366.711	2.007	270-46-15					
7-53	40864.975	-24368.718	1.993	270-29-19					
7-54	40864.992	-24370.711	2.006	270-20-34					
7-55	40865.004	-24372.717	115.819	269-59-51					
						面積計算公式 $A = 1/2 \sum X_n (Y_{n+1} - Y_{n-1})$			
面積計算公式			面積	14067.8811515	土地の所在	縮尺 1 / 1000			
A = 1 / 2 Σ X _n (Y _(n+1) - Y _(n-1))			地 積	14067.88					

地番	8-1	地目	
----	-----	----	--

[illegible]

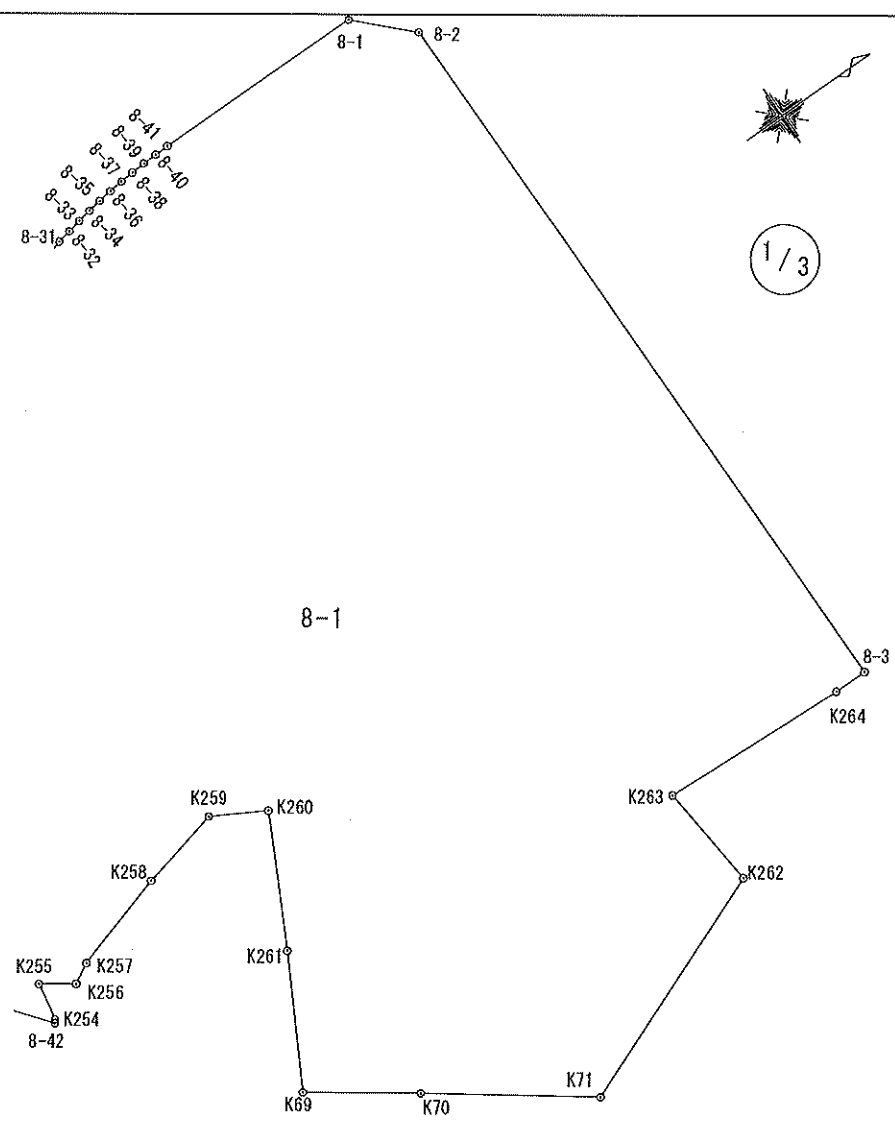
縮尺	1 /	1500
----	-----	------

測地成果2011

画 地 面 積 成 果 表

地番	8-1(1)	地目	
----	--------	----	--

筆界点	X座標	Y座標	辺長	方向角	備考
8-42	40633.750	-24404.899	0.558	304-25-46	
K254	40634.066	-24405.360	5.419	280-21-14	
K255	40635.040	-24410.691	5.168	34-48-11	
K256	40639.284	-24407.741	3.201	331-50-02	
K257	40642.106	-24409.252	14.578	343-16-05	
K258	40656.067	-24413.449	11.978	346-50-10	
K259	40667.731	-24416.177	8.363	29-15-10	
K260	40675.028	-24412.090	19.640	117-22-31	
K261	40665.997	-24394.649	19.719	118-42-53	
K69	40656.523	-24377.355	16.444	35-27-31	
K70	40669.918	-24367.815	24.987	36-07-06	
K71	40690.103	-24353.086	36.373	338-21-27	
K262	40723.912	-24366.501	15.162	264-18-13	
K263	40722.407	-24381.589	27.078	2-55-47	
K264	40749.450	-24380.205	4.759	359-50-37	
8-3	40754.209	-24380.218	108.313	269-59-43	
8-2	40754.200	-24488.531	10.011	224-58-03	
8-1	40747.117	-24495.606	30.822	180-00-20	
8-41	40716.295	-24495.609	2.001	178-40-59	
8-40	40714.294	-24495.563	2.002	177-58-04	
8-39	40712.293	-24495.492	1.999	176-21-27	
8-38	40710.298	-24495.365	2.003	174-59-22	
8-37	40708.302	-24495.190	2.006	174-06-27	
8-36	40706.306	-24494.984	1.996	172-29-13	
8-35	40704.327	-24494.723	2.002	171-50-44	



面積計算公式

$$A = 1/2 \sum X_n (Y_{n+1} - Y_{n-1})$$

面積

地積

土地の所在

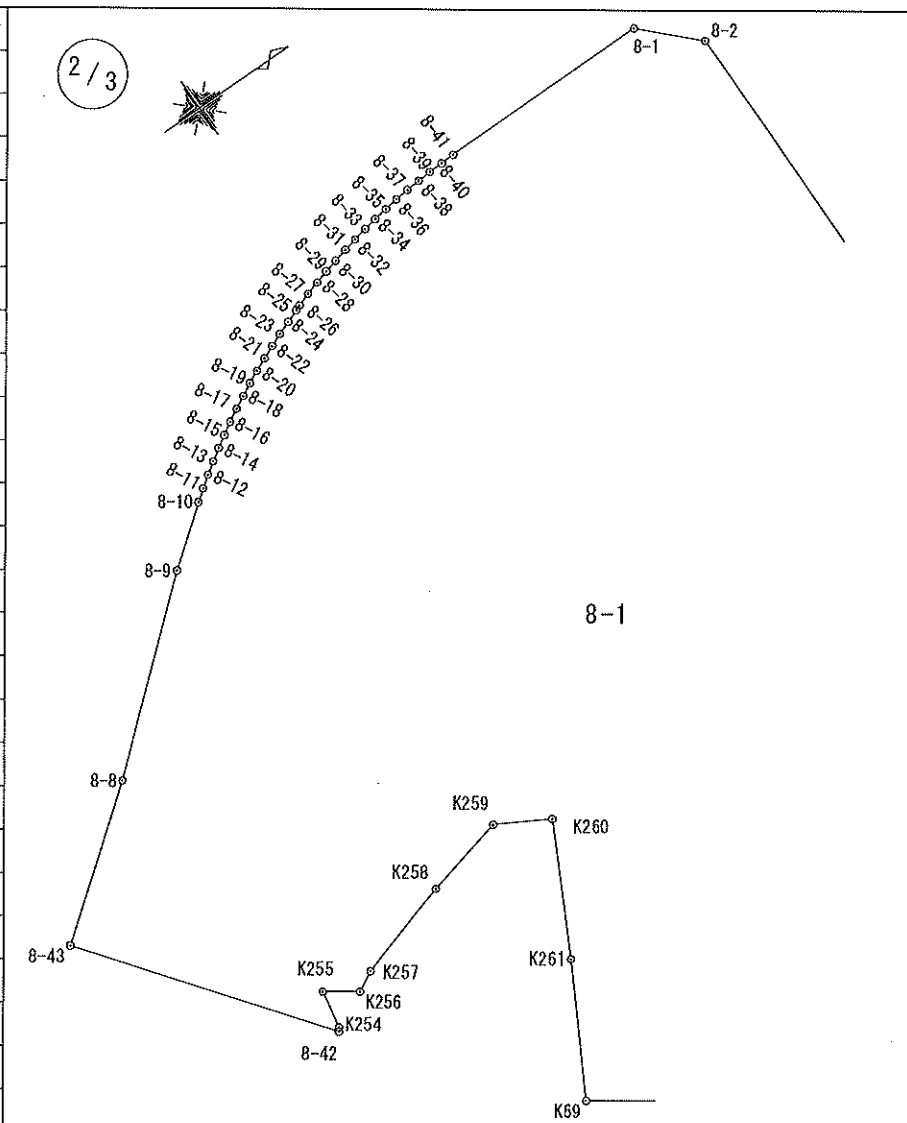
縮尺 1 / 1000

測地成果 2011

画 地 面 積 成 果 表

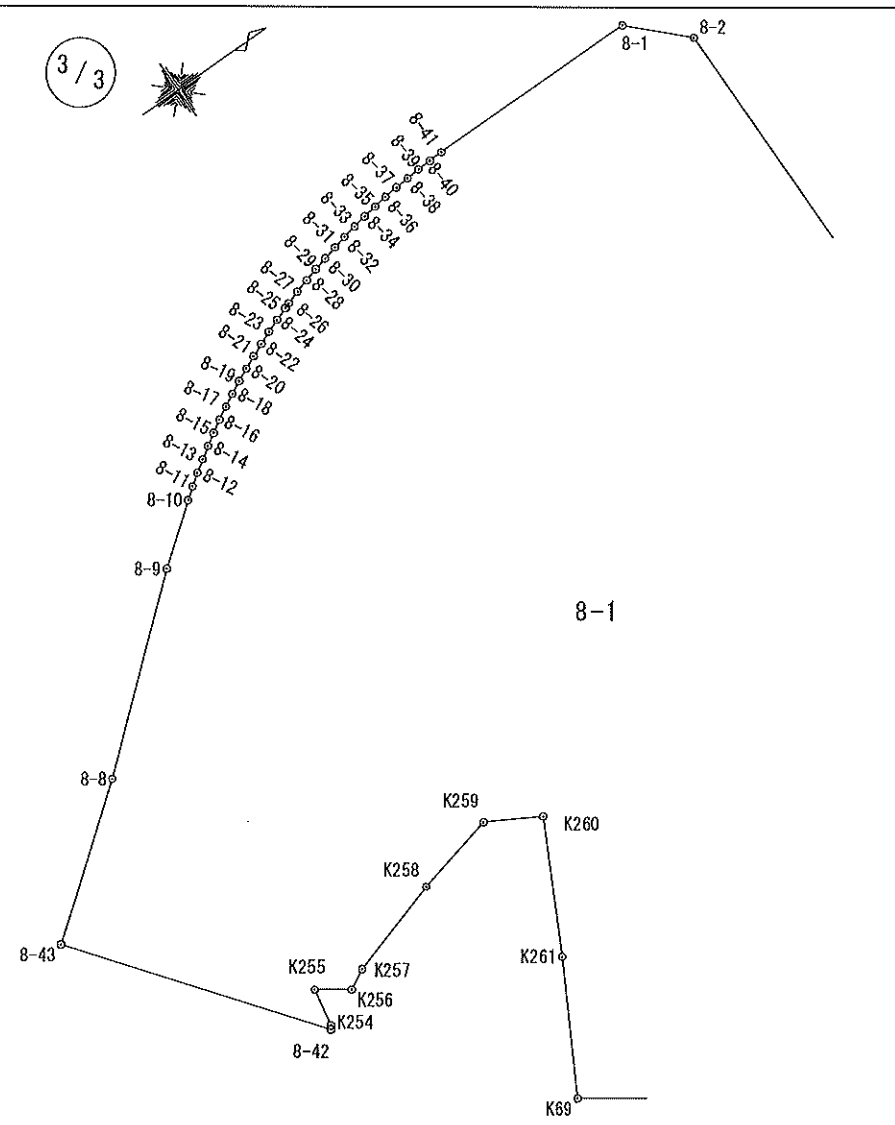
地番	8-1(2)	地目	
----	--------	----	--

筆界点	X座標	Y座標	辺長	方向角	備考
8-34	40702.345	-24494.439	1.997	170-39-54	
8-33	40700.374	-24494.115	1.998	168-53-33	
8-32	40698.413	-24493.730	1.998	168-04-17	
8-31	40696.458	-24493.317	2.001	166-39-05	
8-30	40694.511	-24492.855	2.005	166-19-51	
8-29	40692.562	-24492.381	1.998	164-06-49	
8-28	40690.640	-24491.834	2.011	163-07-24	
8-27	40688.715	-24491.250	1.993	162-09-21	
8-26	40686.817	-24490.639	0.792	160-00-39	
8-25	40686.072	-24490.368	2.011	160-19-51	
8-24	40684.178	-24489.691	2.001	159-18-36	
8-23	40682.306	-24488.984	2.001	157-42-53	
8-22	40680.454	-24488.225	1.999	156-45-23	
8-21	40678.617	-24487.436	2.001	155-46-44	
8-20	40676.792	-24486.615	1.999	154-08-24	
8-19	40674.993	-24485.743	1.999	153-03-02	
8-18	40673.211	-24484.837	2.005	151-49-30	
8-17	40671.443	-24483.890	1.994	151-09-37	
8-16	40669.696	-24482.928	2.002	149-38-41	
8-15	40667.968	-24481.916	2.007	148-21-39	
8-14	40666.259	-24480.863	1.991	146-59-17	
8-13	40664.589	-24479.778	2.010	146-04-22	
8-12	40662.921	-24478.656	1.995	144-43-58	
8-11	40661.292	-24477.504	2.004	143-20-09	
8-10	40659.684	-24476.307	10.003	142-28-09	



面積計算公式			面積	土地の所在	
$A = 1/2 \sum X_n (Y_{n+1} - Y_{n-1})$			地積		
				縮尺	1 / 1000

地番	8-1(3)	地目	
----	--------	----	--

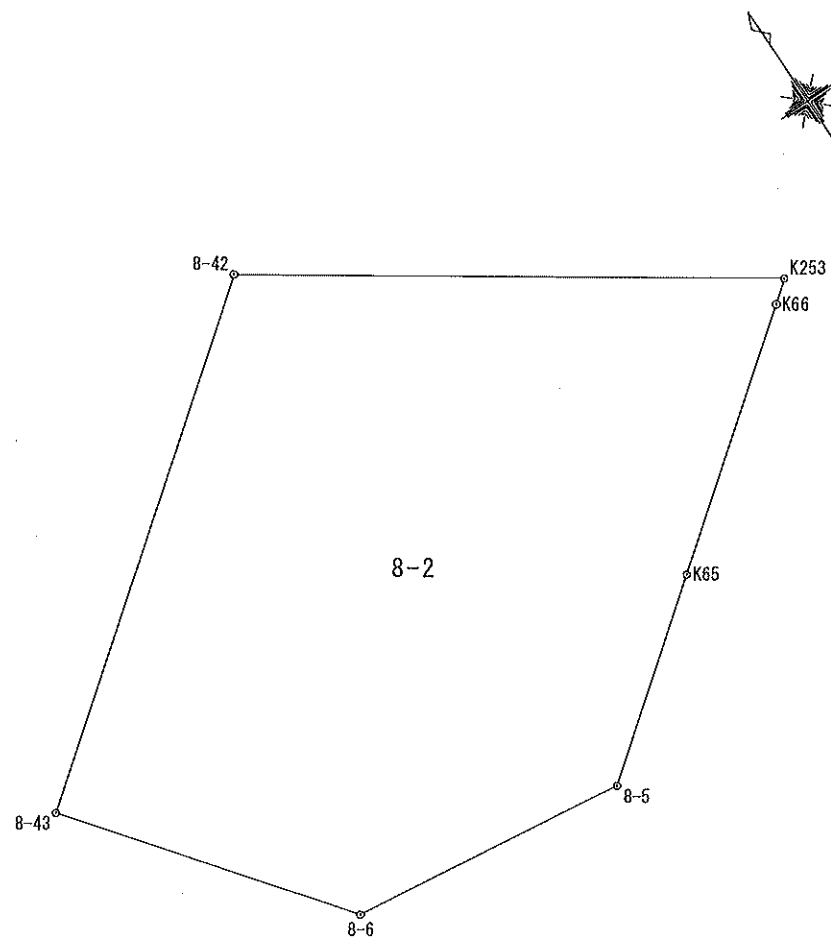
[illegible]

土地の所在

地積	13448.00
----	----------

縮尺	1 / 1000
----	----------

地番	8-2	地目	
----	-----	----	--

[illegible]

土地の所在

地 積 1552.47

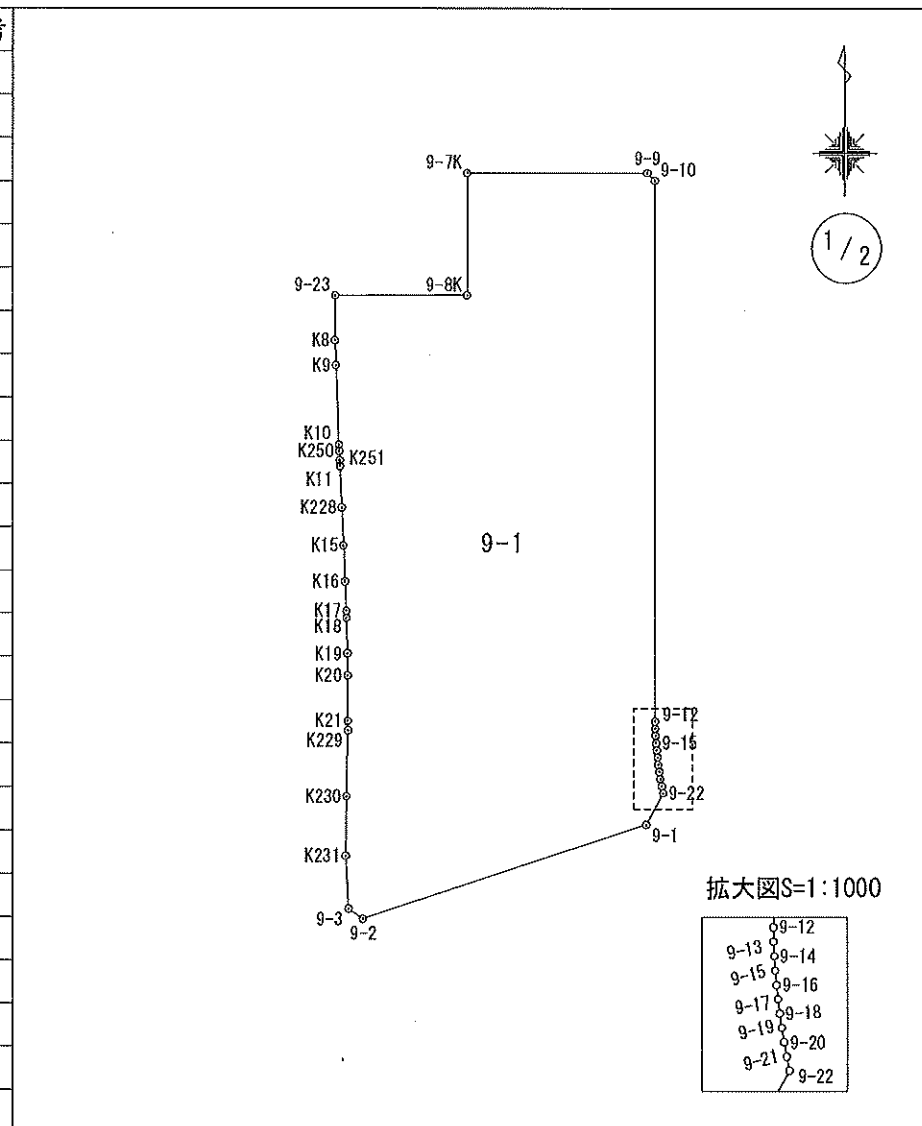
縮尺	1 /	500
----	-----	-----

画 地 面 積 成 果 表

地 番	9-1(1)	地 目	
-----	--------	-----	--

測地成果2011

筆界点	X座標	Y座標	辺長	方向角	備考
9-23	40833.468	-24593.734	12.427	180-14-40	
K8	40821.041	-24593.787	6.945	177-39-24	
K9	40814.101	-24593.503	21.904	177-48-27	
K10	40792.213	-24592.665	1.761	177-25-48	
K250	40790.453	-24592.586	2.615	177-19-37	
K251	40787.840	-24592.464	1.638	177-20-31	
K11	40786.203	-24592.388	11.544	177-16-45	
K228	40774.672	-24591.840	10.594	177-40-46	
K15	40764.086	-24591.411	9.961	177-41-14	
K16	40754.133	-24591.009	8.201	177-00-56	
K17	40745.943	-24590.582	2.006	179-58-17	
K18	40743.937	-24590.581	9.837	178-25-38	
K19	40734.103	-24590.311	6.085	179-35-09	
K20	40728.018	-24590.267	12.578	179-56-27	
K21	40715.440	-24590.254	2.612	178-35-47	
K229	40712.828	-24590.190	18.272	181-12-04	
K230	40694.560	-24590.573	16.403	180-47-22	
K231	40678.158	-24590.799	14.678	177-11-47	
9-3	40663.497	-24590.081	5.004	124-24-28	
9-2	40660.669	-24585.952	83.005	71-44-17	
9-1	40686.680	-24507.127	9.994	28-53-37	
9-22	40695.430	-24502.298	1.999	348-17-08	
9-21	40697.388	-24502.704	2.009	349-28-42	
9-20	40699.364	-24503.071	2.015	350-58-54	
9-19	40701.355	-24503.387	1.999	351-29-05	

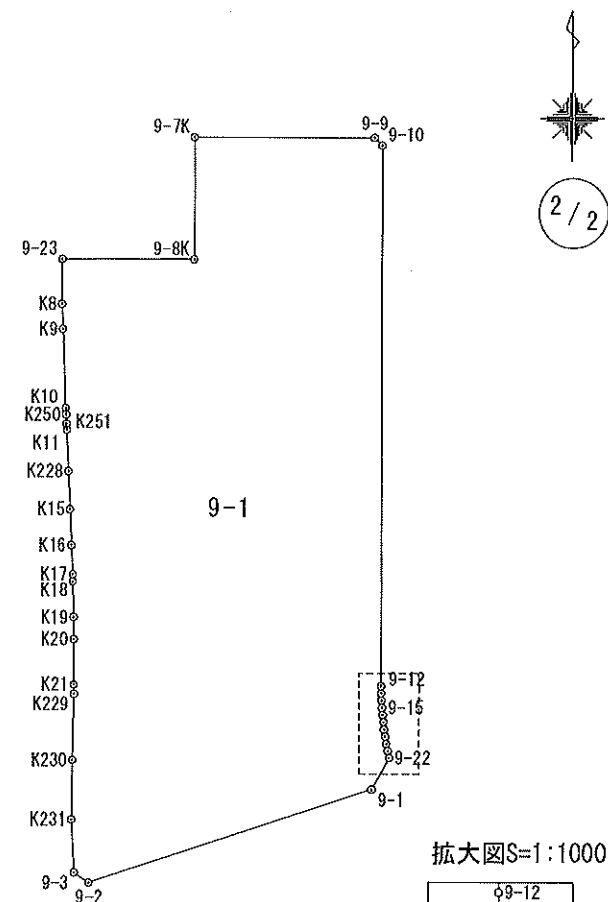


面積計算公式	面積	土地の所在	
$A = 1/2 \sum X_n (Y_{n+1} - Y_{n-1})$	地積		縮尺 1 / 2000

画 地 面 積 成 果 表

地 番	9-1(2)
-----	--------

地 目	
-----	--

[illegible]

擴大圖S=1:1000

9-12
9-13
9-14
9-15
9-16
9-17
9-18
9-19
9-20
9-21
9-22

面積計算公式

$$A = 1/2 \sum X_n (Y_{(n+1)} - Y_{(n-1)})$$

面積 15701.0064040

地積	15701.00
----	----------

土地の所在

縮尺	1 /	2000
----	-----	------

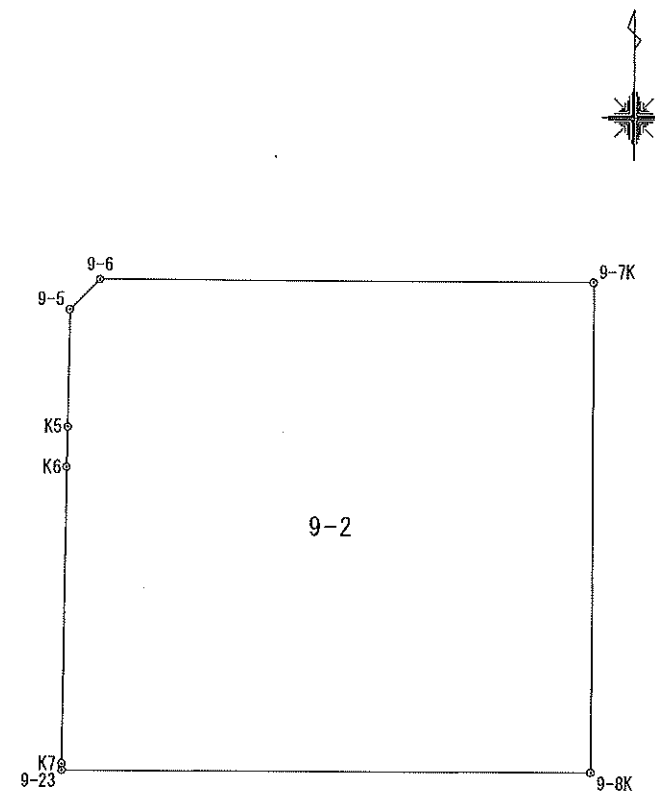
測地成果2011

画地面積成果表

地 番 9-2

地目

筆界点	X座標	Y座標	辺長	方向角	備考
9-6	40867.485	-24591.214	2.976	225-20-25	
9-5	40865.393	-24593.331	8.108	180-36-53	
K5	40857.285	-24593.418	2.805	181-28-13	
K6	40854.480	-24593.490	20.561	180-40-28	
K7	40833.920	-24593.732	0.452	180-15-13	
9-23	40833.468	-24593.734	36.885	89-56-50	
9-8K	40833.502	-24556.849	33.980	0-01-01	
9-7K	40867.482	-24556.839	34.375	270-00-18	
面積計算公式			面積	1244.9213515	
$A = 1/2 \sum X_n (Y_{(n+1)} - Y_{(n-1)})$			地積	1244.92	



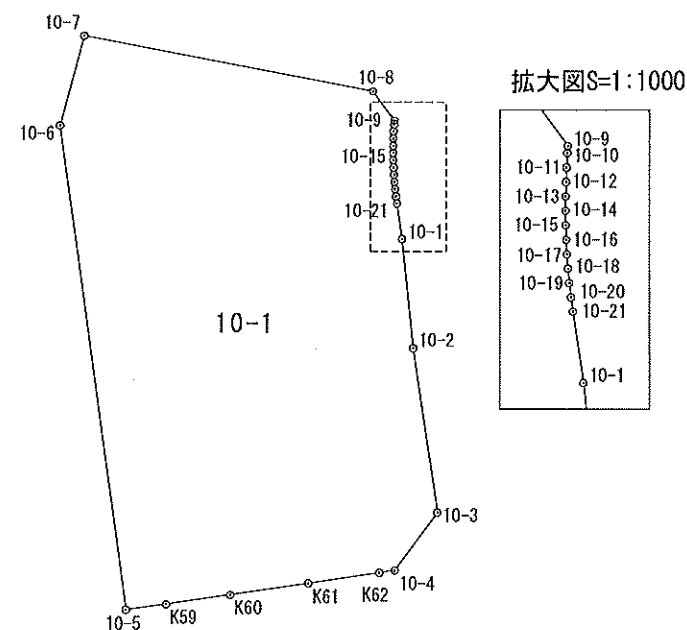
縮尺	1 /	500
----	-----	-----

画 地 面 積 成 果 表

地 番	10-1	地 目	
-----	------	-----	--

測地成果2011

筆界点	X座標	Y座標	辺長	方向角	備考
10-7	40652.463	-24582.099	25.753	165-58-48	
10-6	40627.477	-24575.860	135.457	143-13-01	
10-5	40518.988	-24494.750	11.375	53-14-02	
K59	40525.797	-24485.637	18.183	52-41-48	
K60	40536.817	-24471.173	21.686	52-27-36	
K61	40550.031	-24453.977	20.081	52-27-20	
K62	40562.268	-24438.055	4.329	52-28-44	
10-4	40564.905	-24434.621	20.017	7-28-39	
10-3	40584.752	-24432.016	45.993	322-30-00	
10-2	40621.241	-24460.015	30.444	325-16-41	
10-1	40646.264	-24477.356	10.011	322-26-48	
10-21	40654.201	-24483.458	1.996	323-16-04	
10-20	40655.801	-24484.652	2.012	324-26-45	
10-19	40657.438	-24485.822	2.007	325-46-46	
10-18	40659.098	-24486.951	2.020	326-54-56	
10-17	40660.791	-24488.054	1.999	327-41-05	
10-16	40662.481	-24489.123	2.021	329-04-13	
10-15	40664.215	-24490.162	2.004	330-18-04	
10-14	40665.956	-24491.155	2.011	331-06-11	
10-13	40667.717	-24492.127	1.994	332-25-58	
10-12	40669.485	-24493.050	2.009	333-23-48	
10-11	40671.282	-24493.950	2.006	334-31-14	
10-10	40673.093	-24494.813	0.967	335-15-43	
10-9	40673.972	-24495.218	10.006	294-36-11	
10-8	40678.138	-24504.316	81.910	251-43-58	



拡大図S=1:1000

10-9
10-10
10-11
10-12
10-13
10-14
10-15
10-16
10-17
10-18
10-19
10-20
10-21
10-1

面積計算公式

$$A = 1/2 \sum X_n (Y_{n+1} - Y_{n-1})$$

面積 12975.0372185

地積 12975.03

土地の所在

縮尺 1 / 2000